







NORTH ELEVATION
PALM COURT

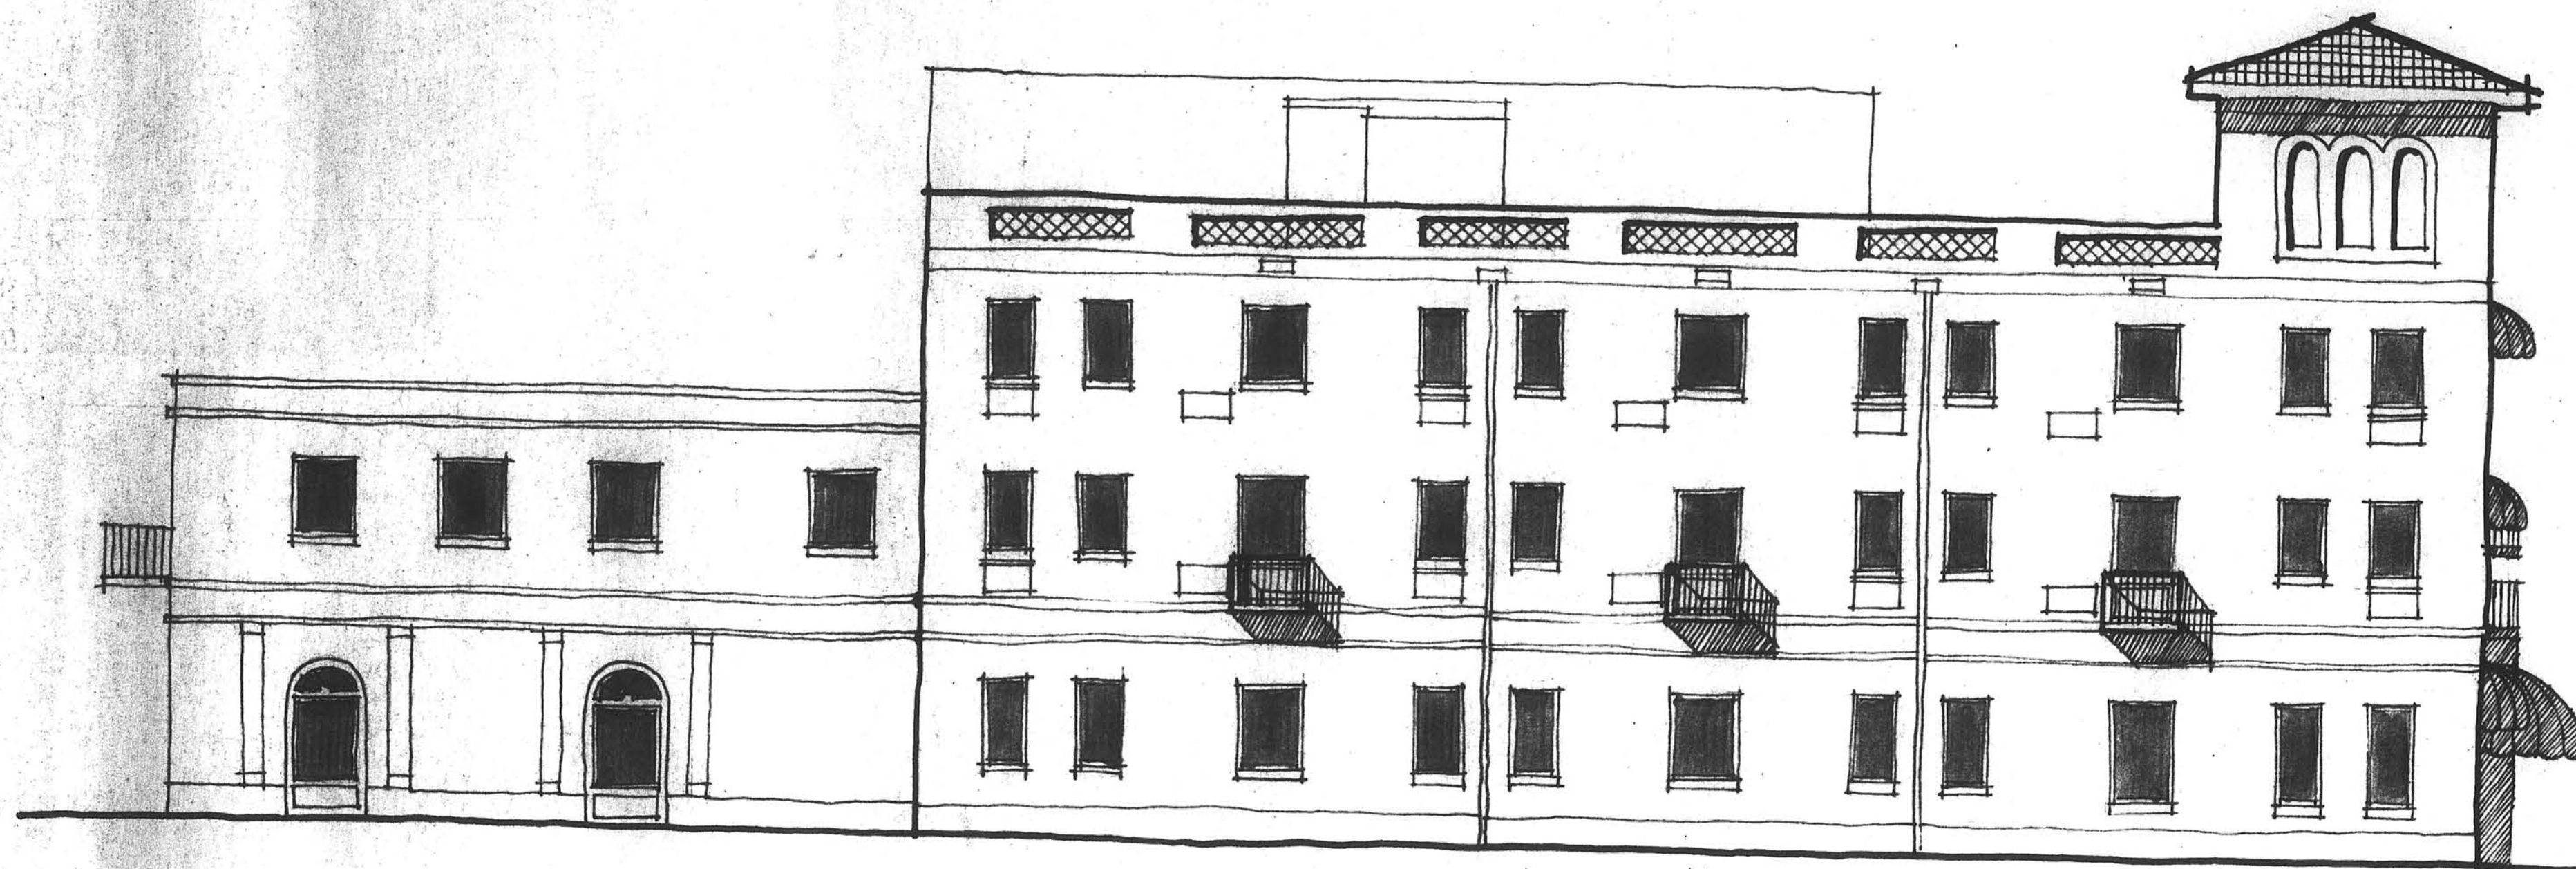

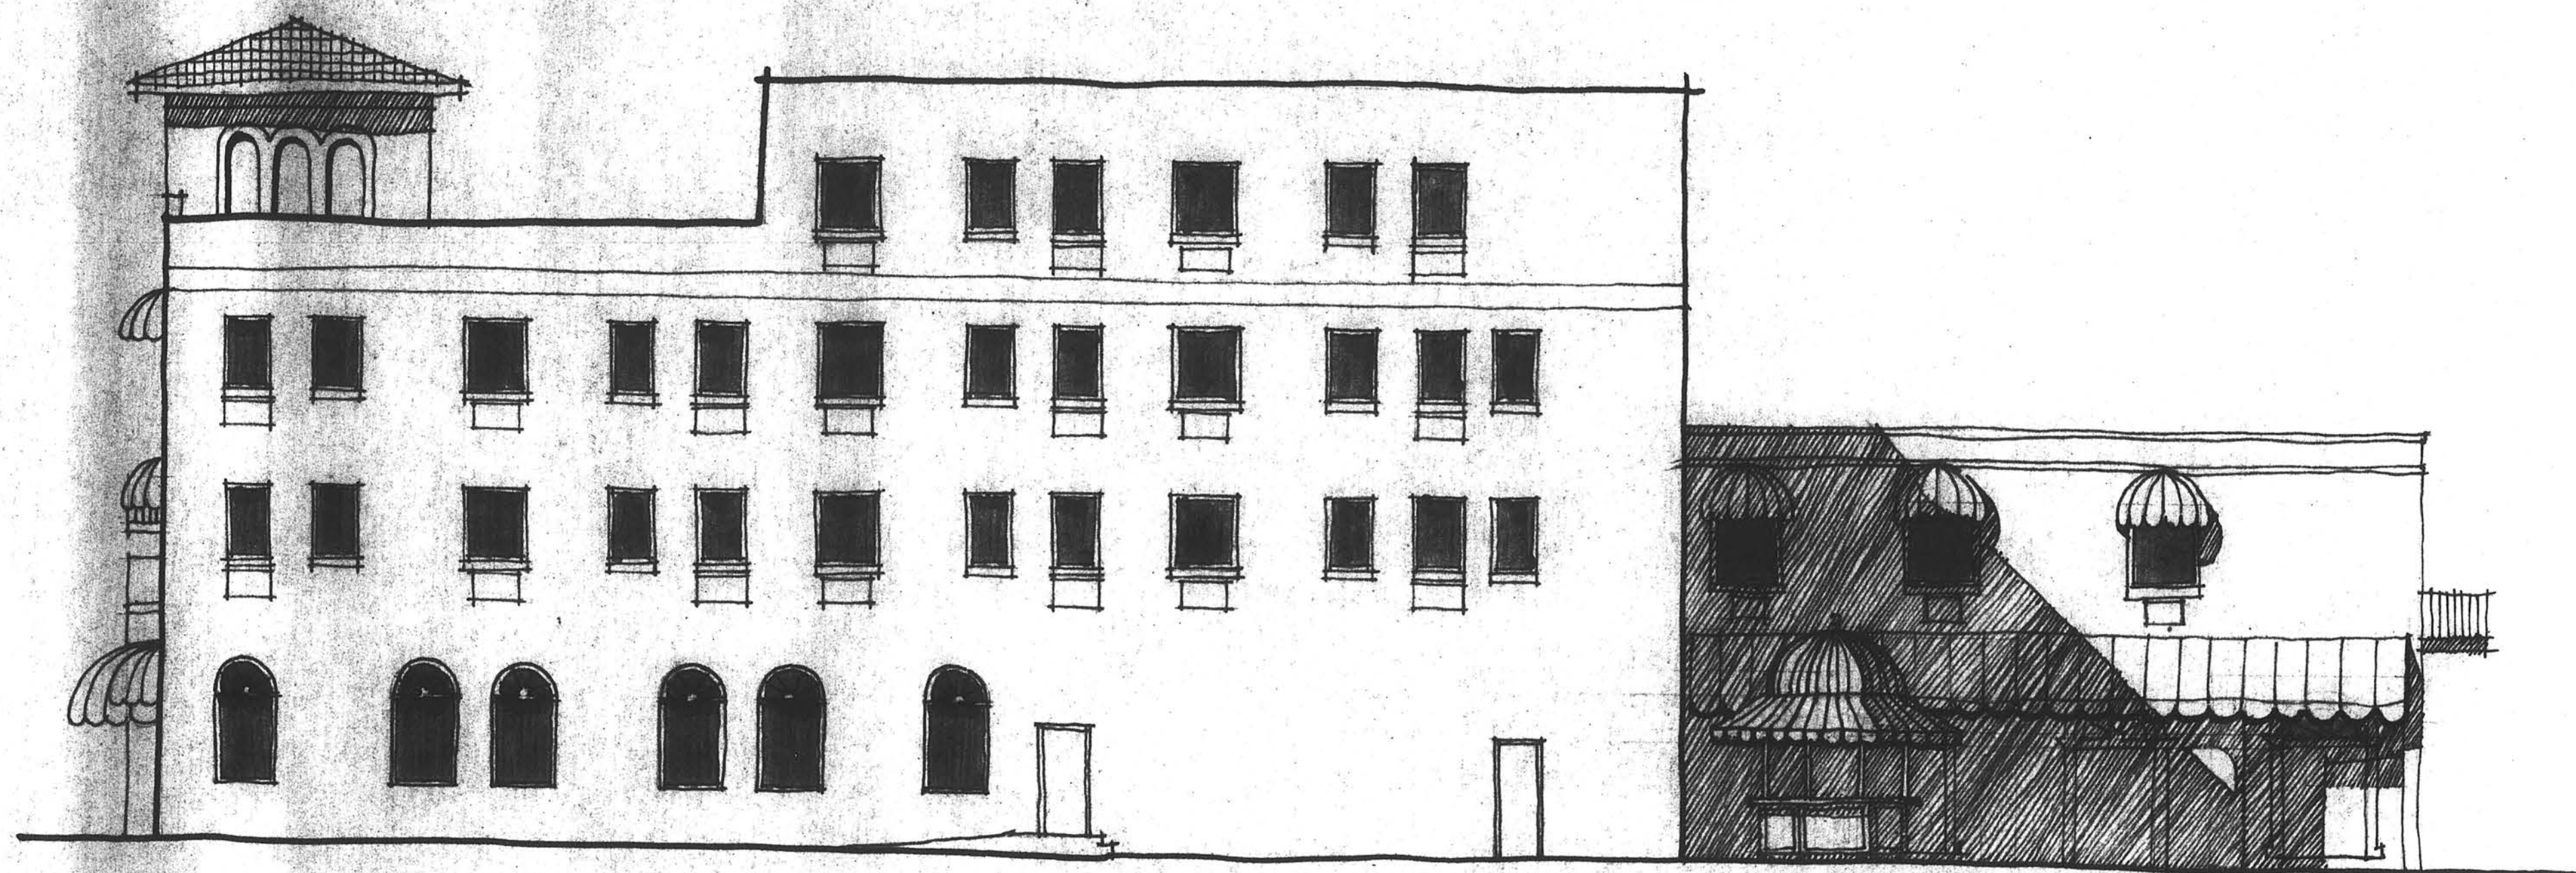


**SOUTH ELEVATION
PALM COURT**

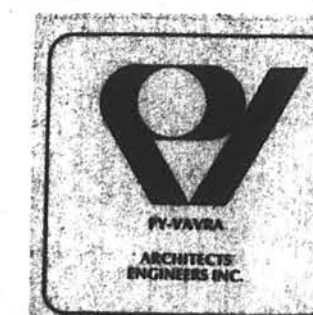

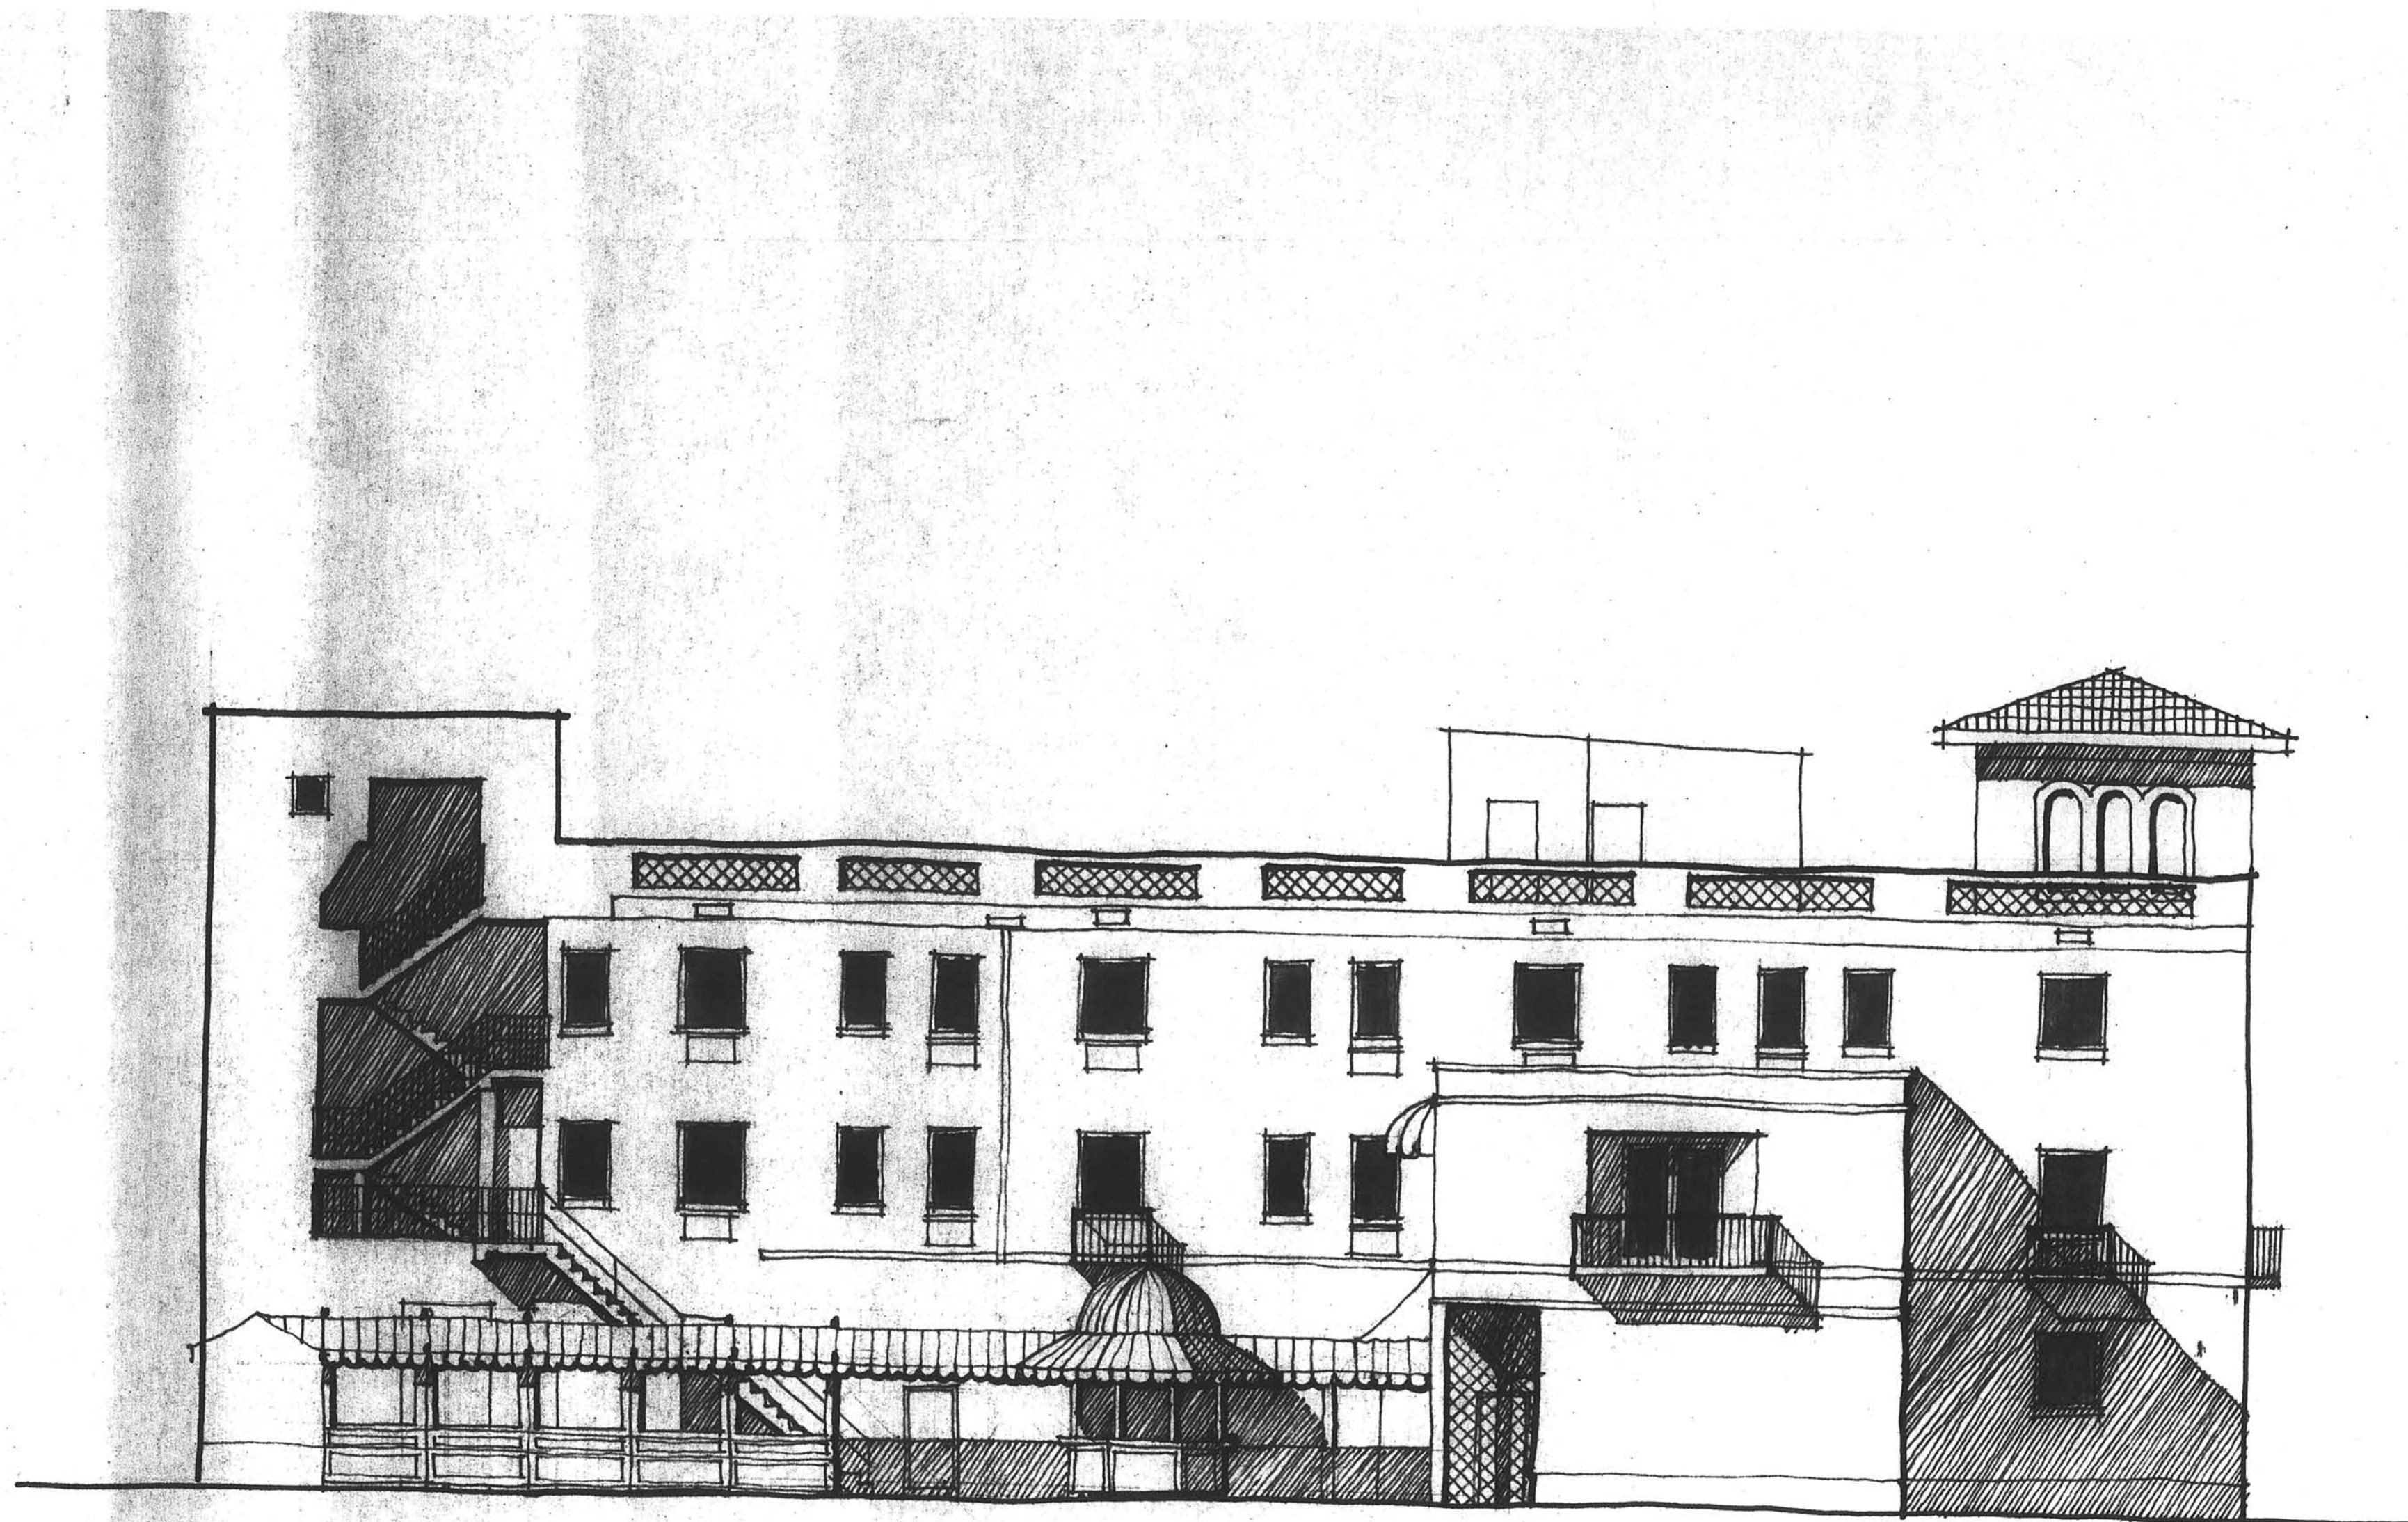



**EAST ELEVATION
PALM COURT**



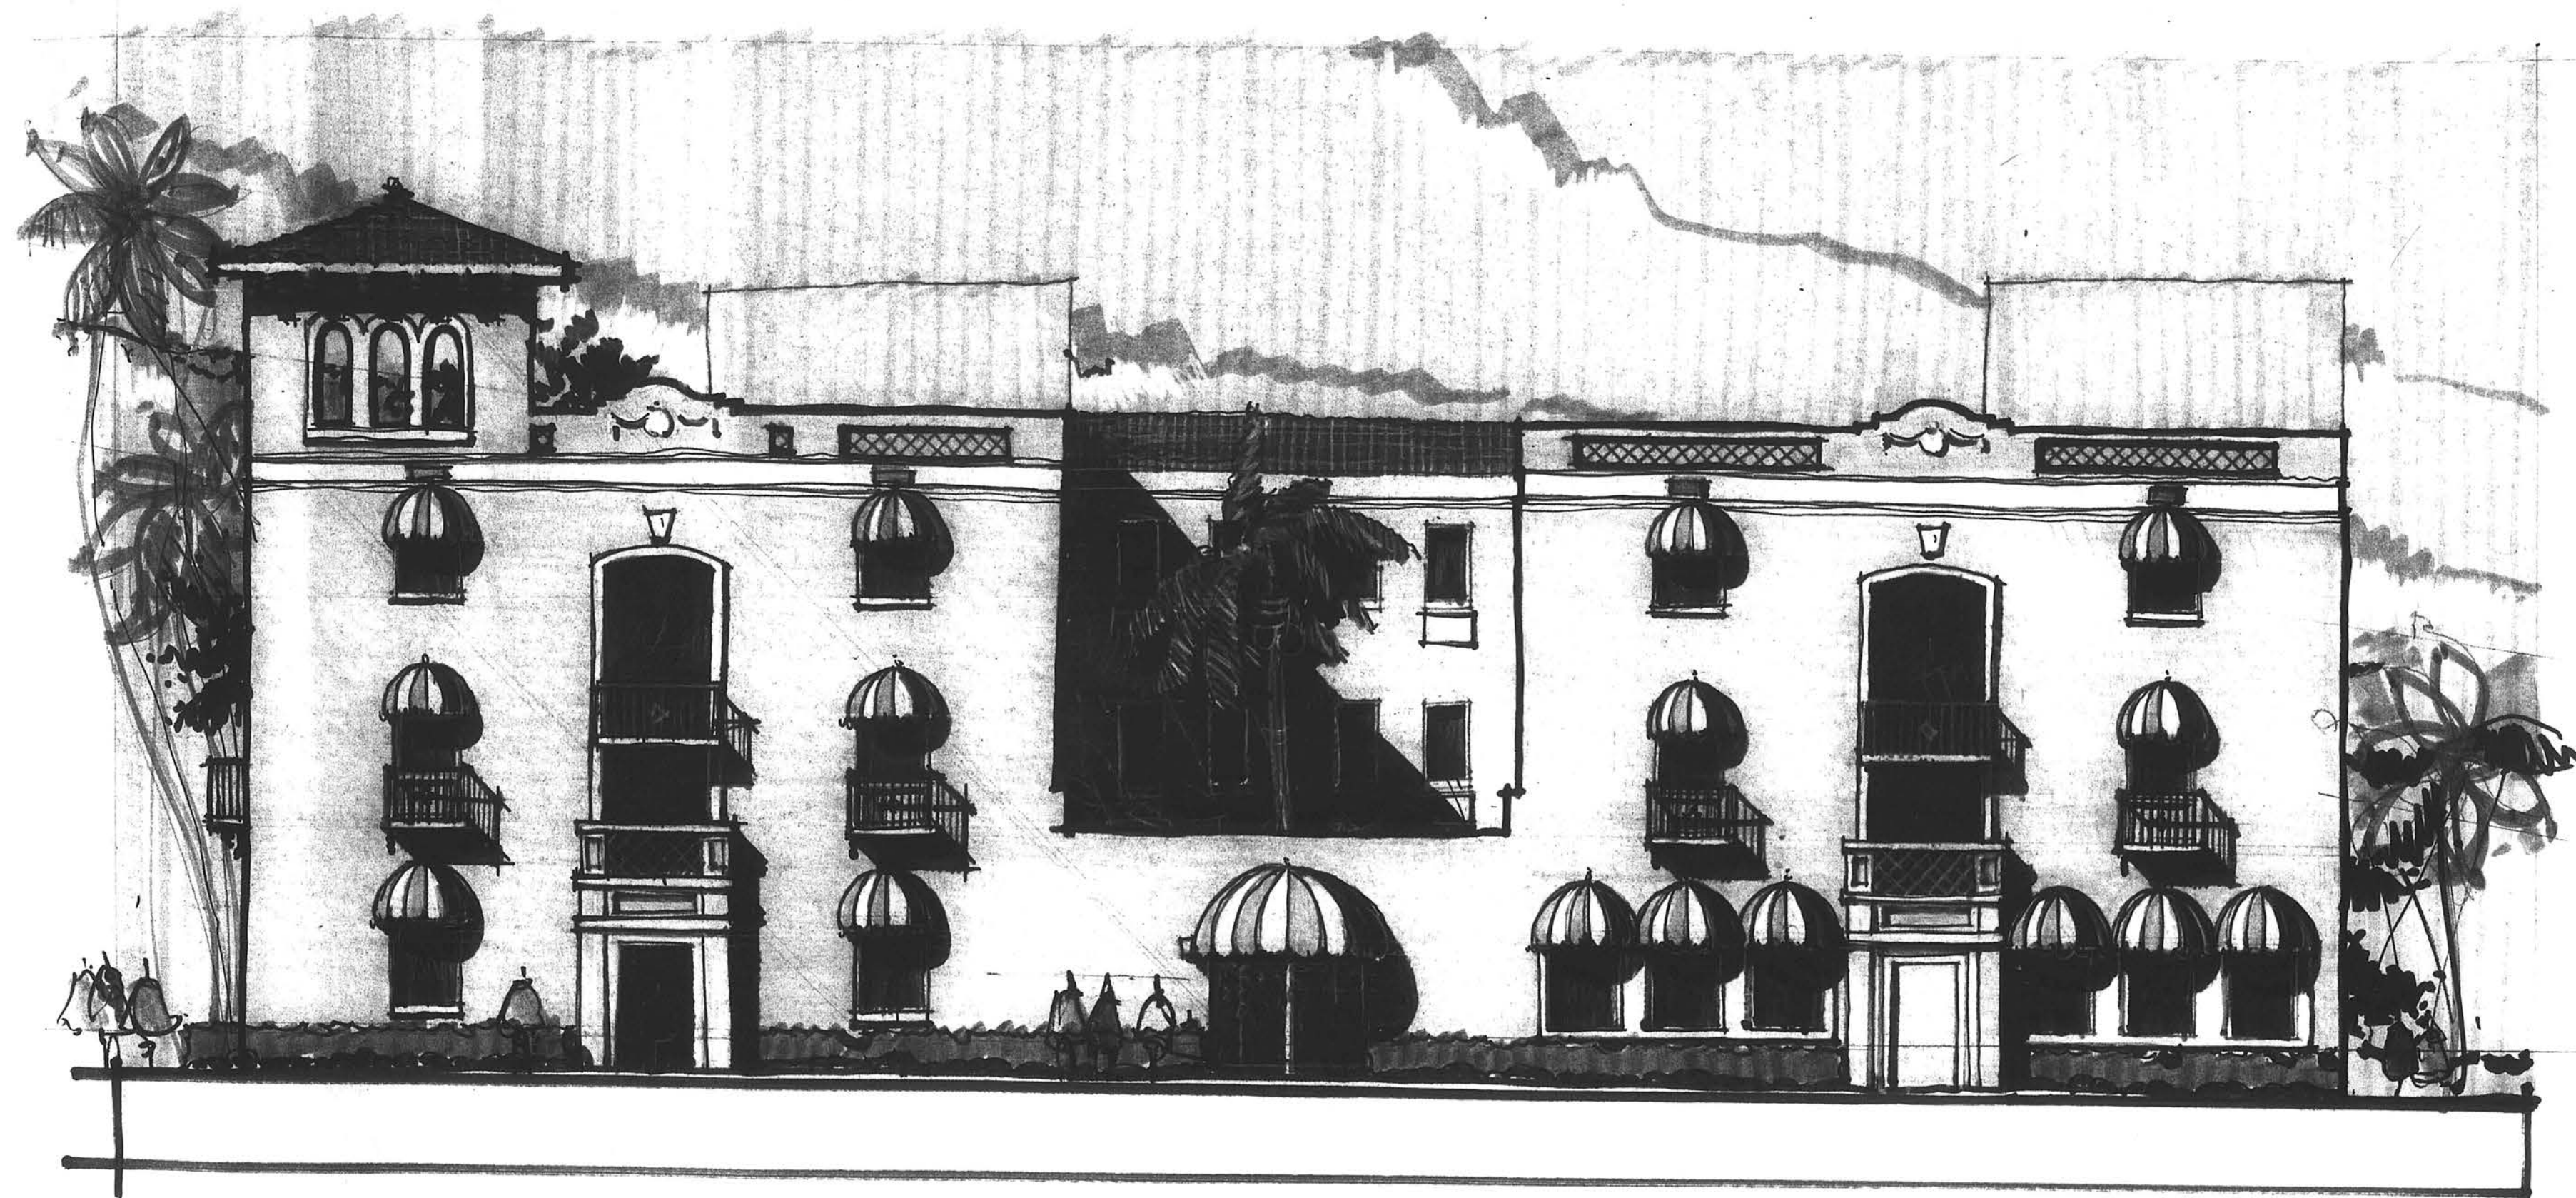


WEST ELEVATION
PALM COURT


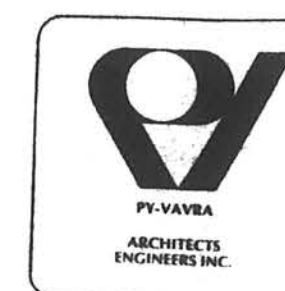


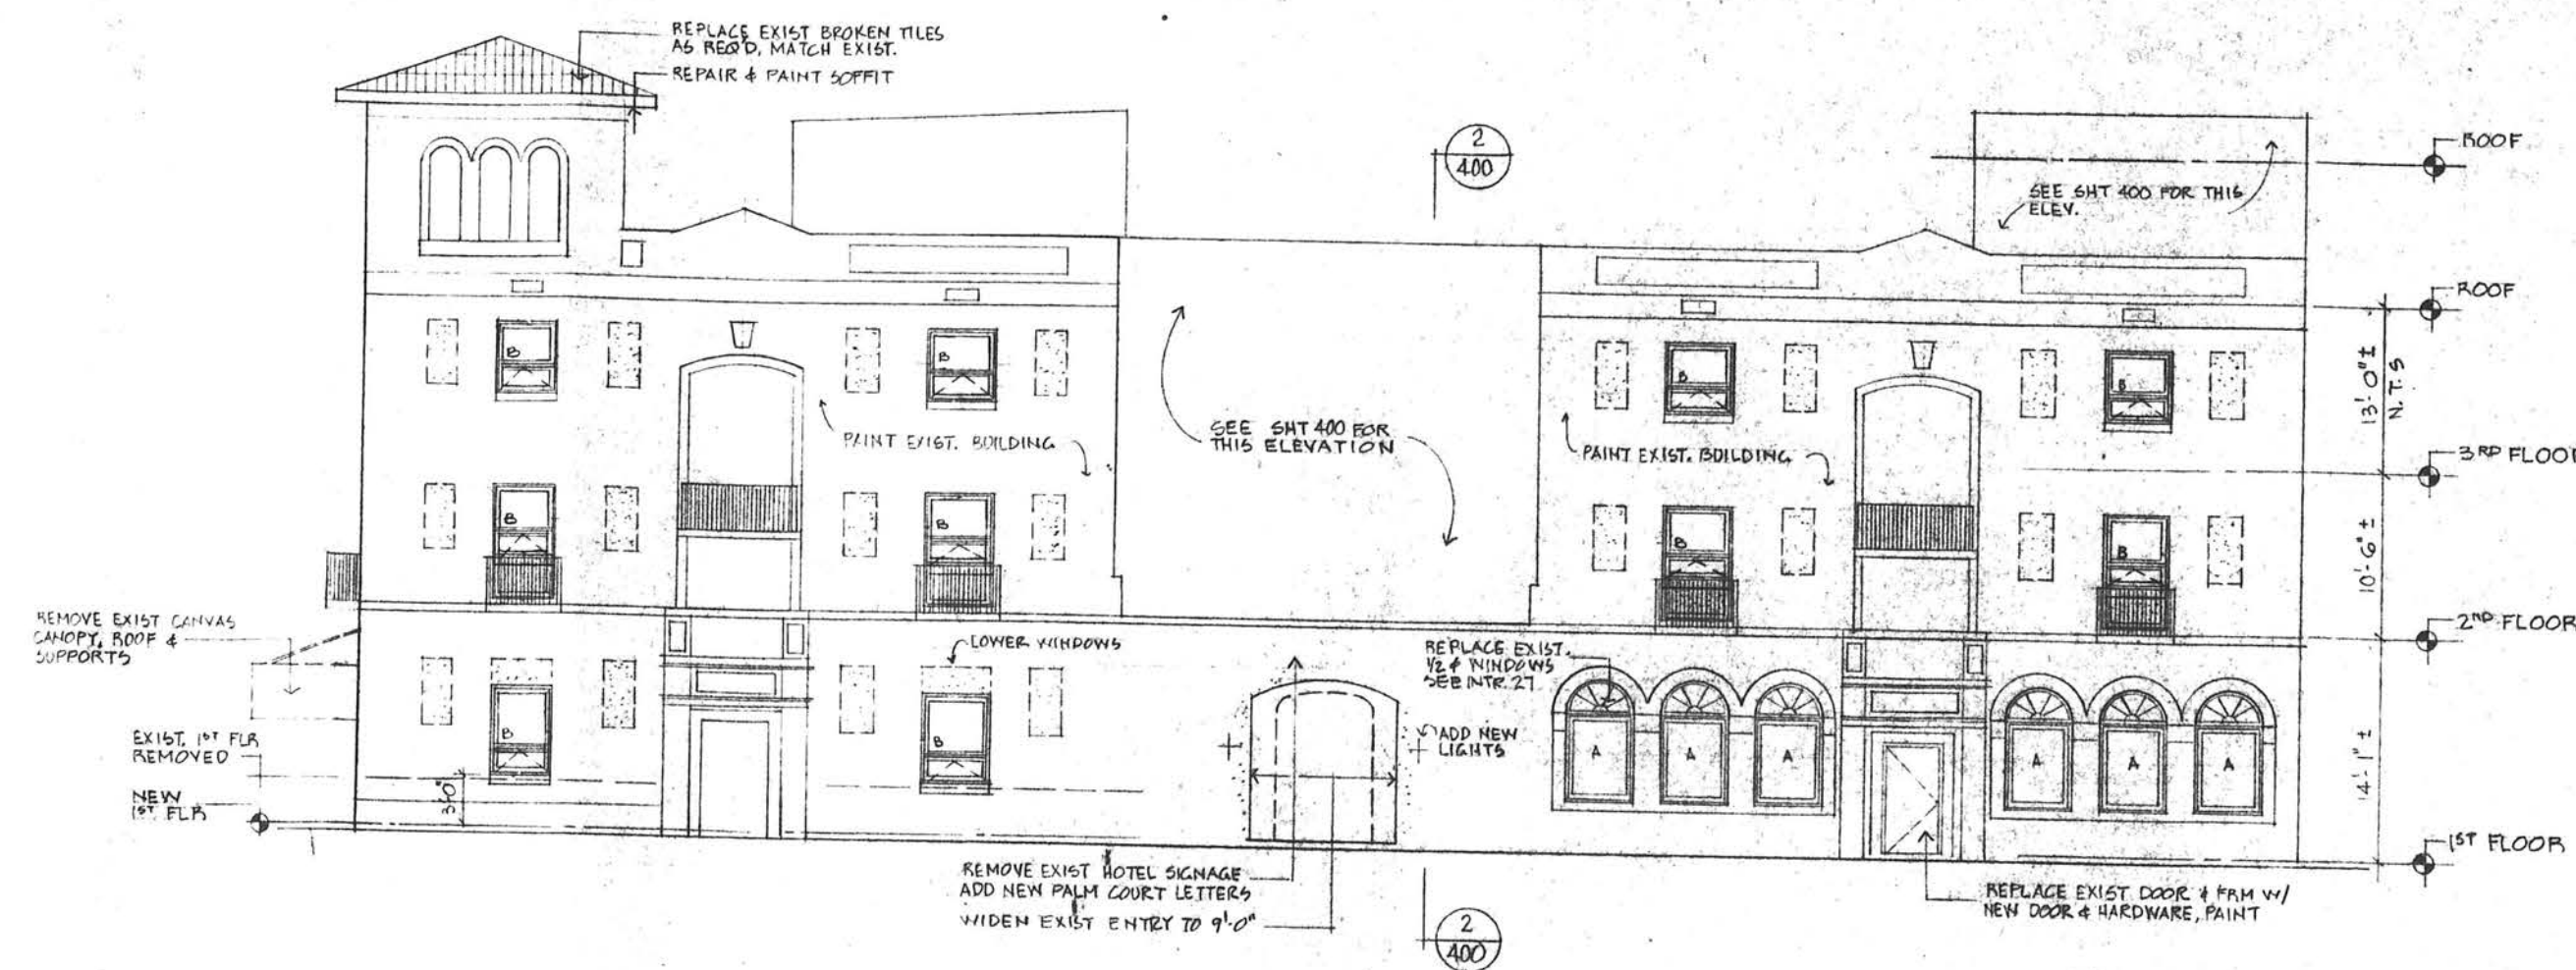

WEST ELEVATION
1/8" = 1'-0"

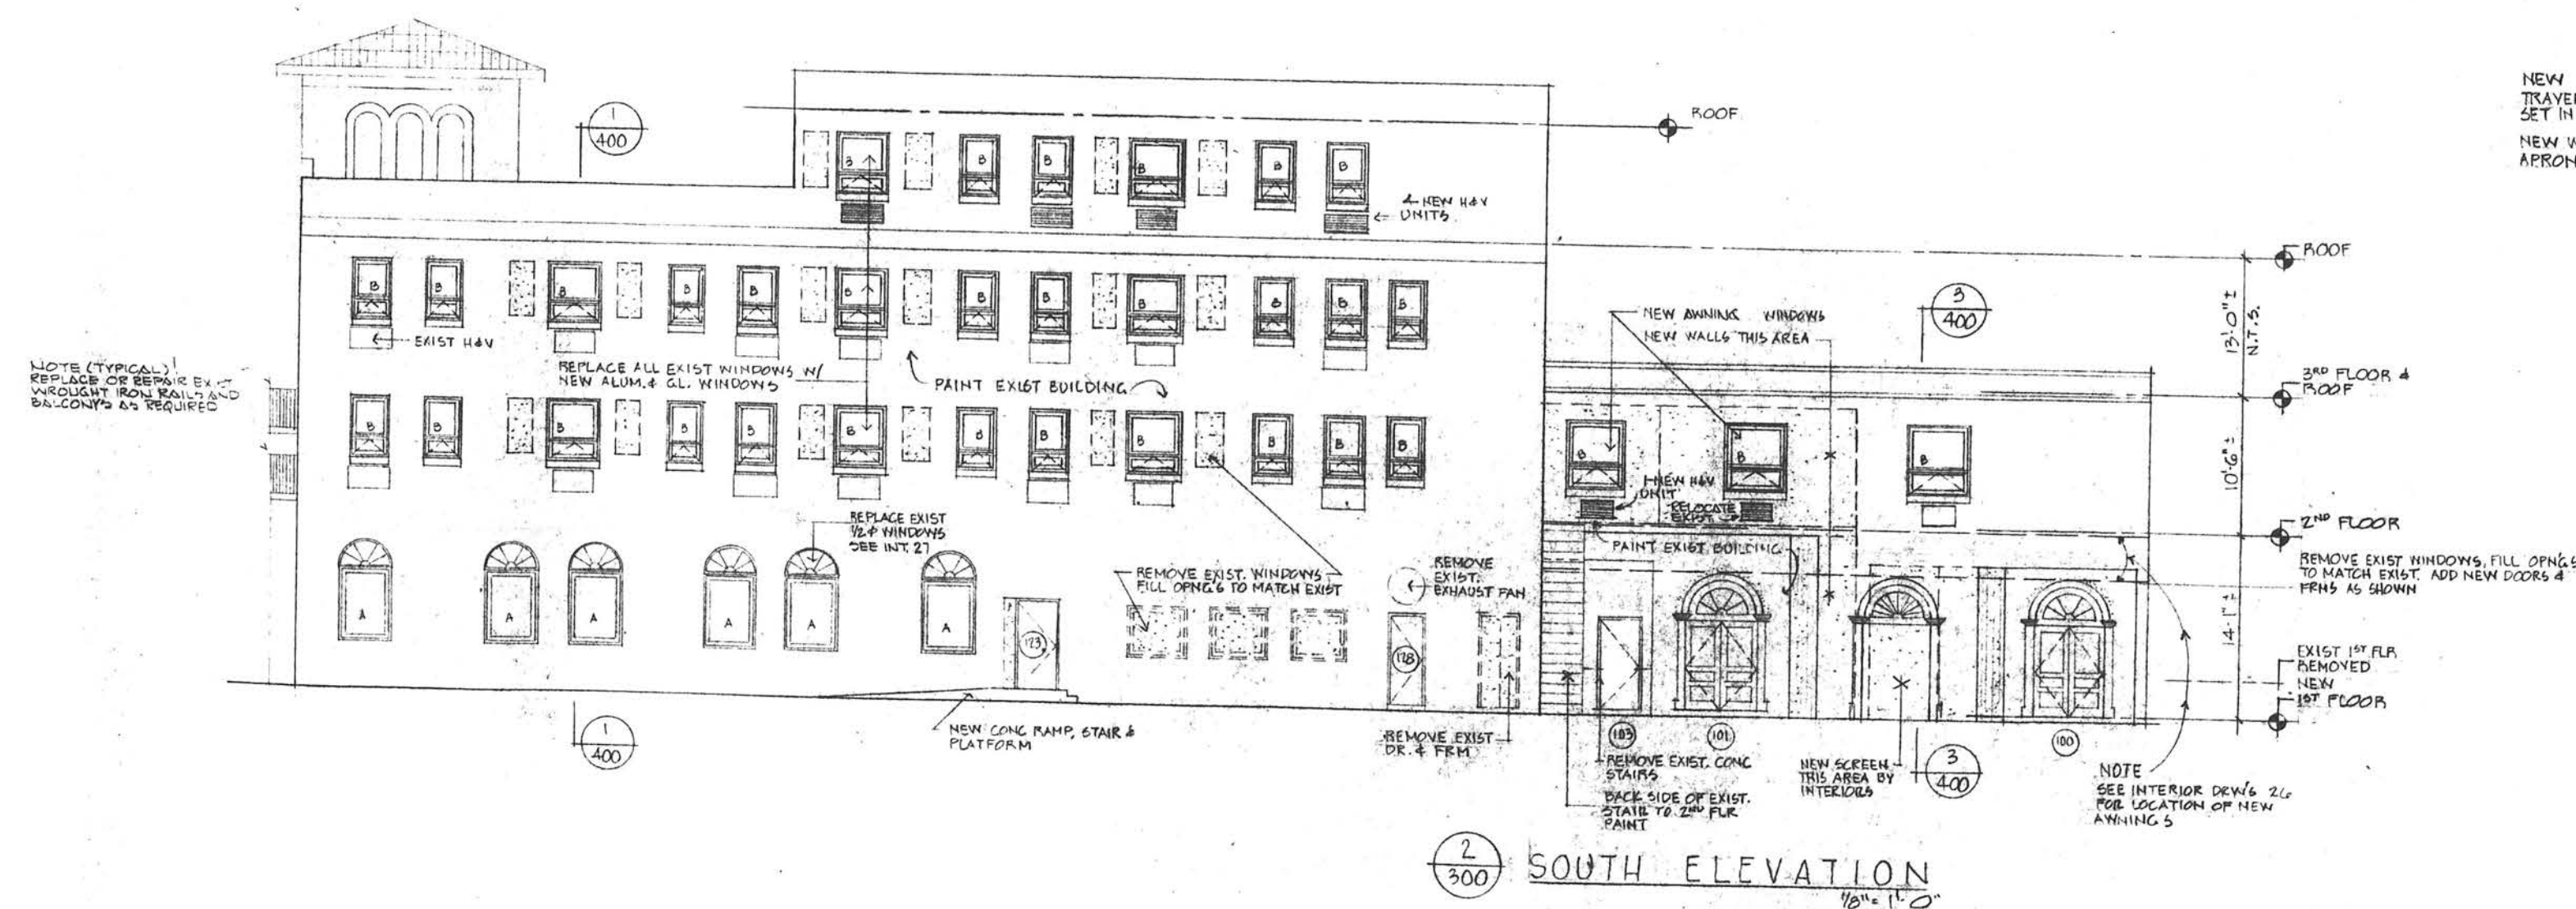

SOUTH ELEVATION
1/8" = 1'-0"

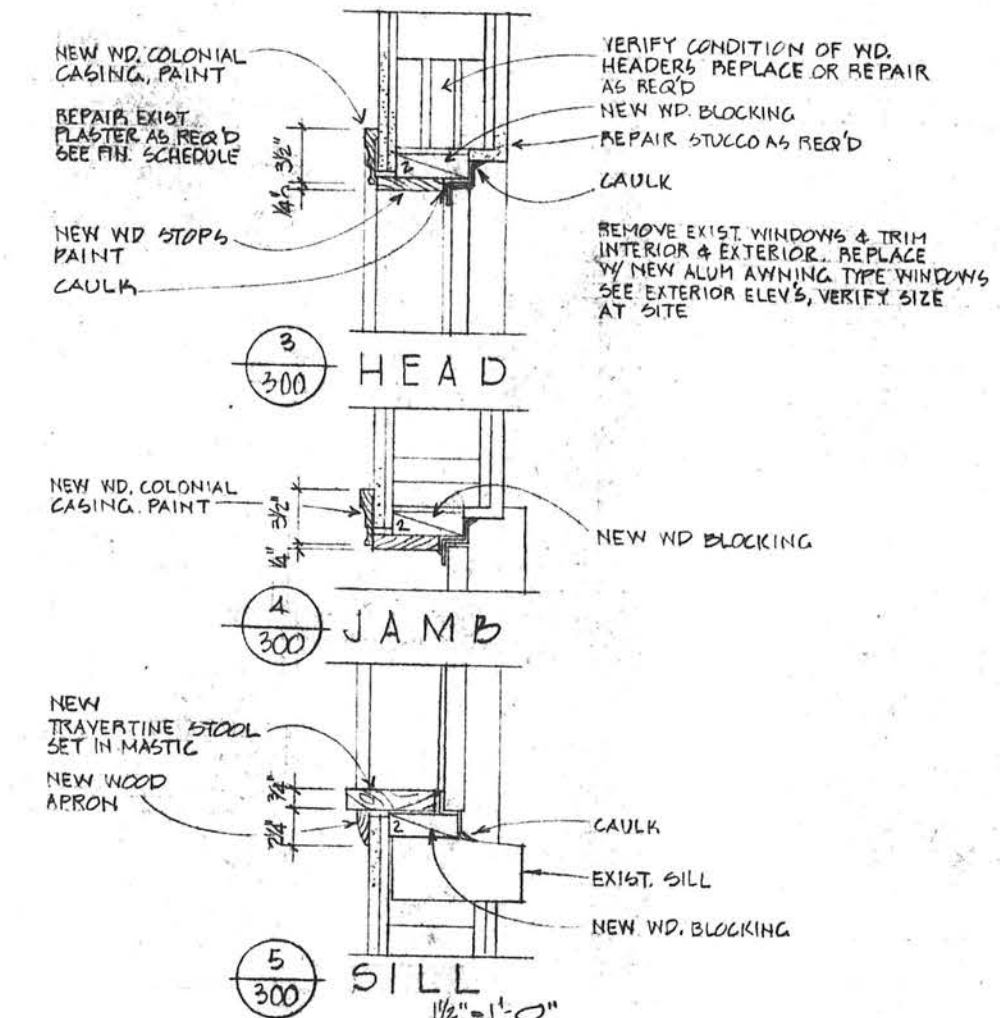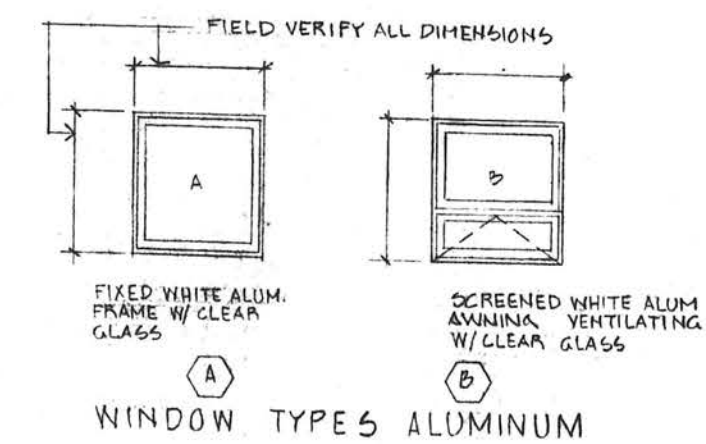

SUBJECT TO COMPLIANCE WITH
ALL CODES AND ORDINANCES
IN EFFECT IN THE TOWN OF
PALM BEACH, FLORIDA

REVIEWED
As submitted this 3 day of May 88
TOWN OF PALM BEACH Building Department
Plan Examiner/Building Inspector

OFFICE COPY

Thomas E. Hume II

ARCHITECTS &
ENGINEERS, INC.

PY-VAVRA





338 Australian Avenue Palm Beach, Florida 33480

DWN:
CKD:
JOB NO.
8811
DATE:
11-MARCH 89
REVISION
DATE:

SHEET NO.
300

184

138

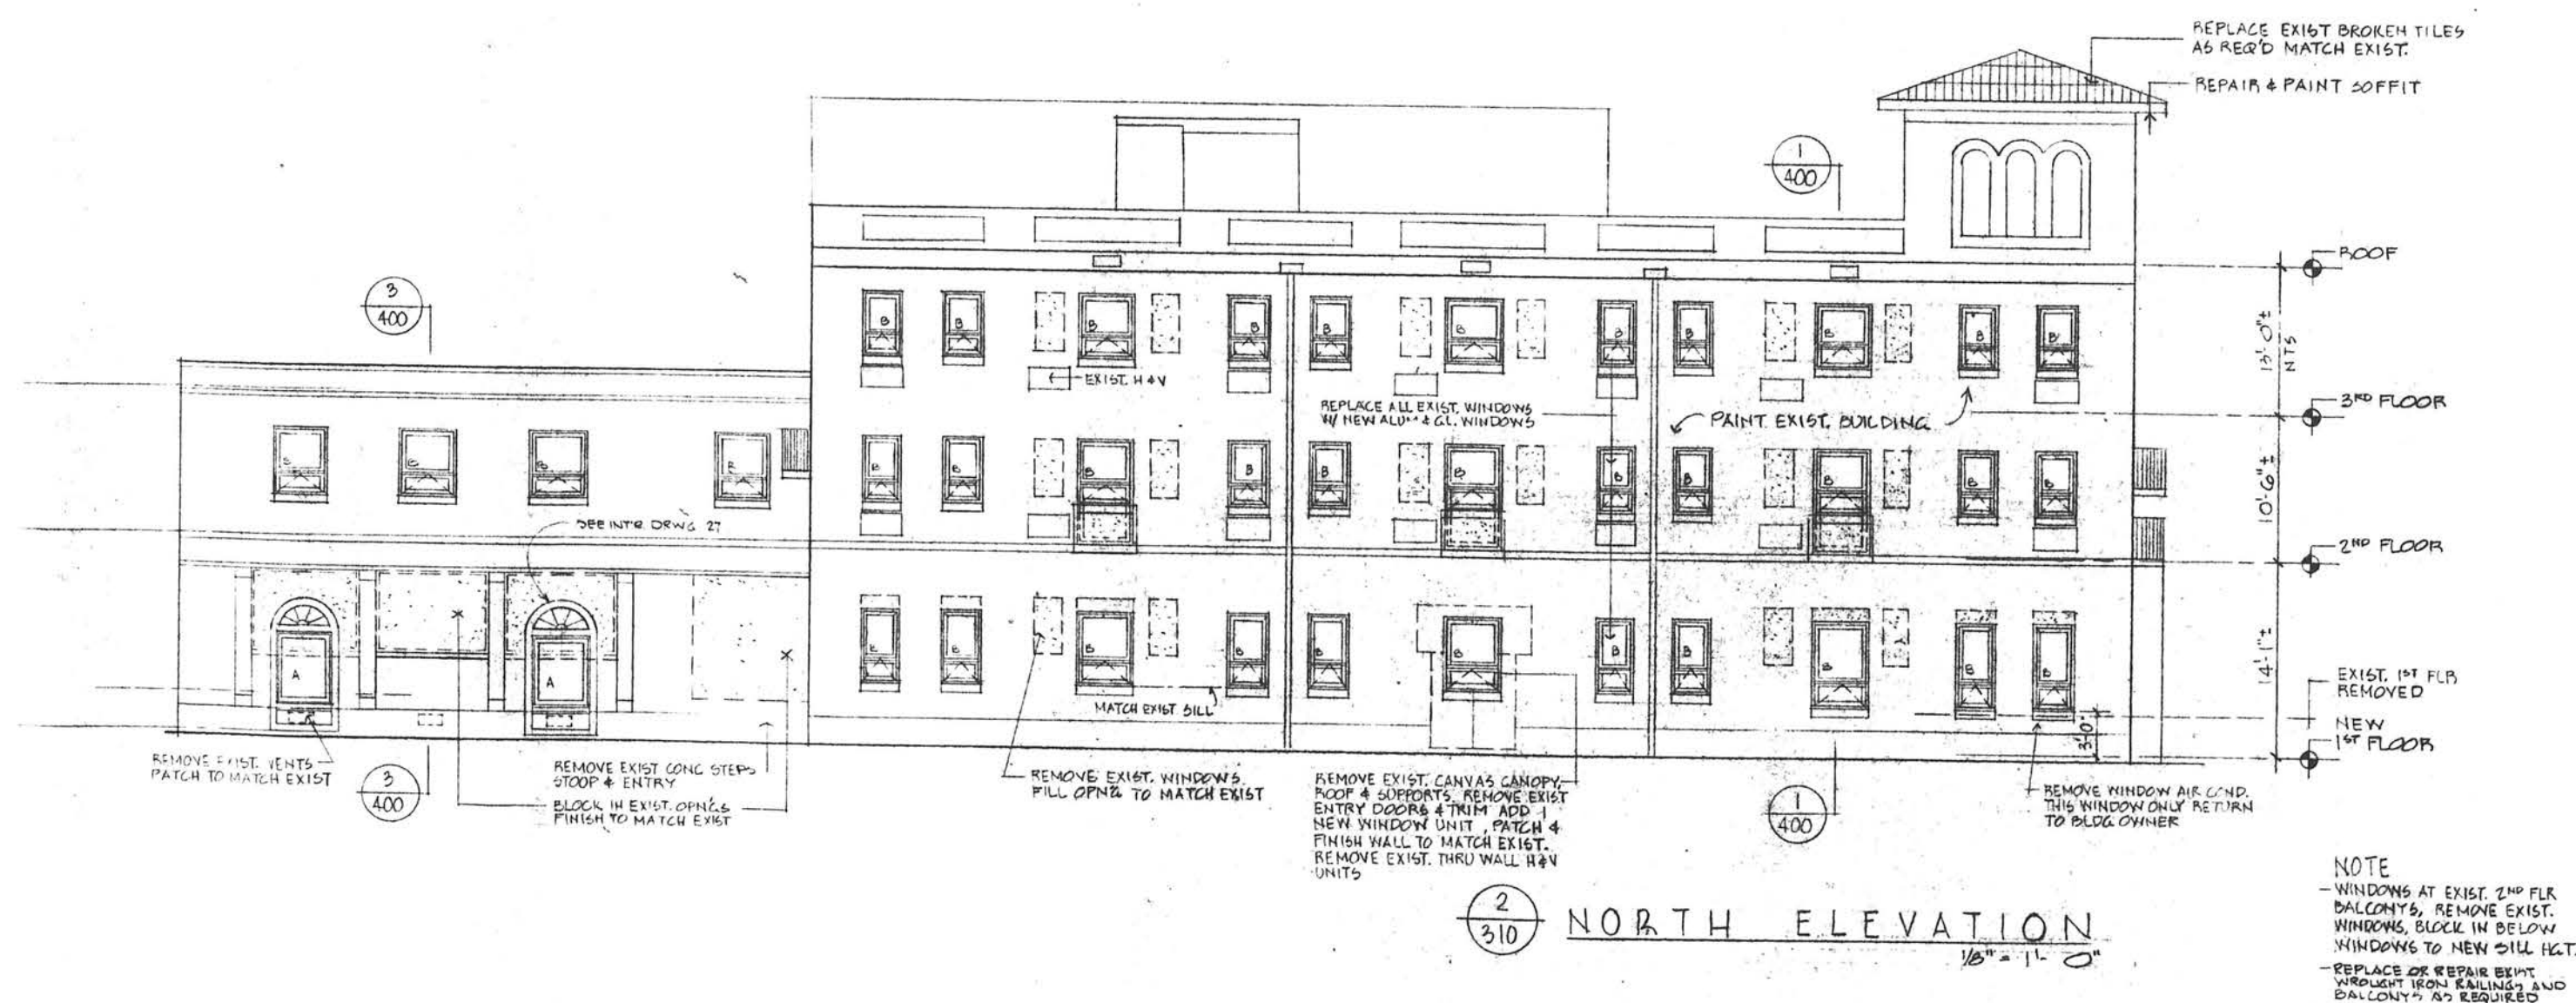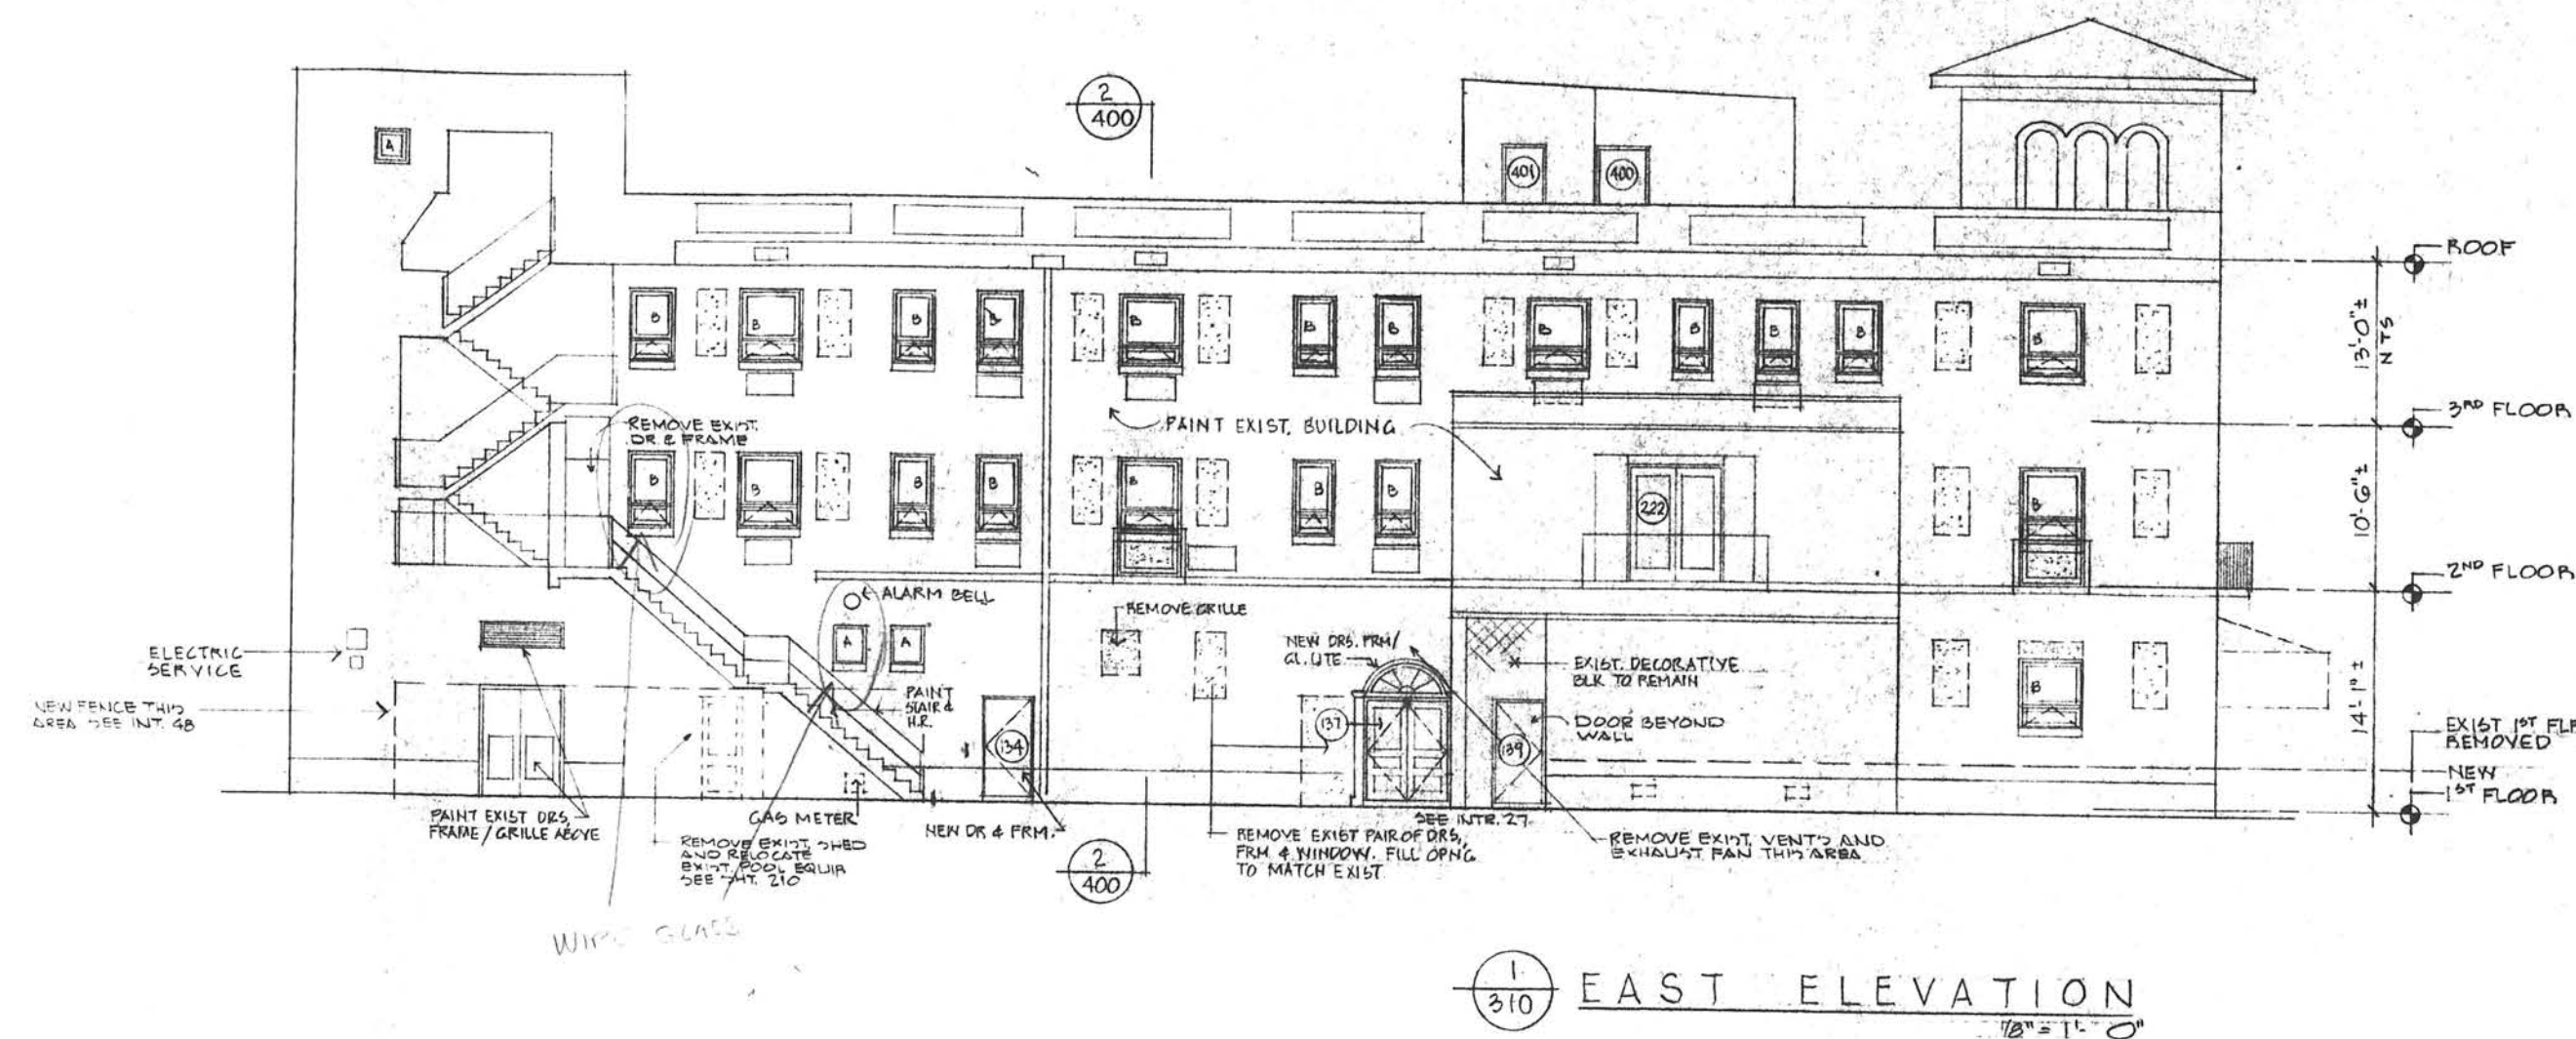

NOTE
- WINDOWS AT EXIST. 2ND FLR BALCONYS, REMOVE EXIST. WINDOWS, BLOCK IN BELOW WINDOWS TO NEW SHL HGT.
- REPLACE OR REPAIR BEHT WROUGHT IRON RAILINGS AND BALCONYS AS REQUIRED

REVIEWED
As submitted this 3rd day of March 1985
TOWN OF PALM BEACH, Building Department
Thomas E. Vavra
Plan Examiner/Building Inspector

OFFICE COPY

SUBJECT TO COMPLIANCE WITH
ALL CODES AND ORDINANCES
IN EFFECT IN THE TOWN OF
PALM BEACH, FLORIDA

PY-VAVRA



palm court
338 Australian Avenue, Palm Beach, Florida 33480

DWN:
CKD:
JOB NO.
8511
DATE:
11-MARCH-85
REVISION
DATE:

SHEET NO.

310

184


139



1/300 WEST ELEVATION
1/8" = 1'-0"



2/300 SOUTH ELEVATION
1/8" = 1'-0"

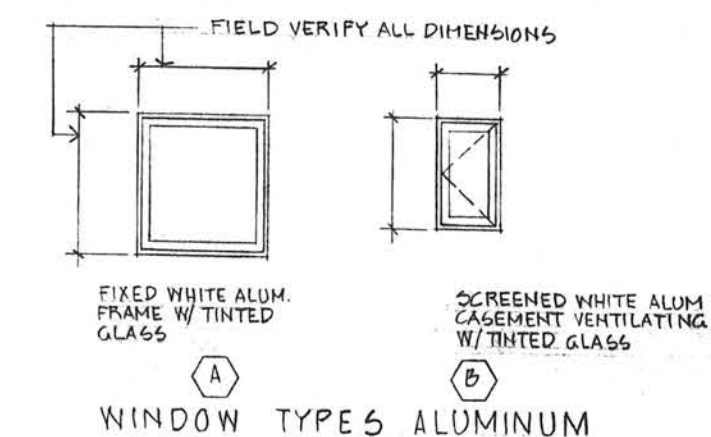

3/300 HEAD

3/300 JAMB

3/300 SILL
1/16" = 1'-0"

PYAVRA
 palm court
 338 Australian Avenue - Palm Beach, Florida 33480
 DWN:
 CKD:
 JOB NO. 8511
 DATE:
 REVISION DATE:
 SHEET NO. 300

FOR DEMOLITION ONLY
 FEB. 1ST 1995
 1-21-85

184 125



1
310 EAST ELEVATION
1/8" = 1'-0"



2
310 NORTH ELEVATION
1/8" = 1'-0"

Thomas E. Vavra II FOR DEMOLITION ONLY
FEB. 1ST 1985

REGISTERED
PROFESSIONAL
ARCHITECT

PY-VAVRA



palm court
338 Australian Avenue - Palm Beach, Florida 33480

DWN:

CKD:

JOB NO.

8511

DATE:

REVISION

DATE:

SHEET NO.

310

184 126