



COURT ELEVATION OF AUDITORIUM

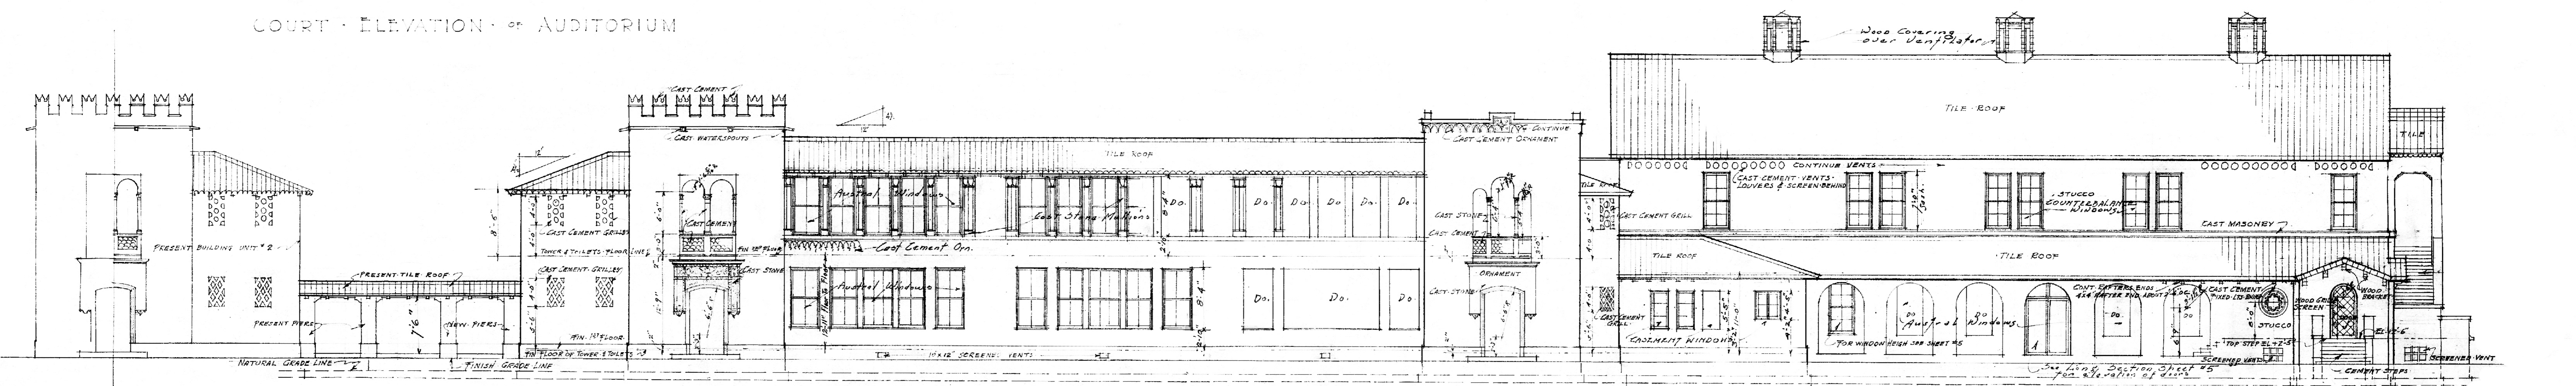

• NAVARRE AVENUE ELEVATION •

• NOTE •
 MINORCA AVE ELEVATION OF AUDITORIUM SAME AS NAVARRE AVE SIDE EXCEPT FOR CONNECTION TO UNIT ONE.
 SEE COURT ELEVATION THIS SHEET PLANS & SHEET # 5

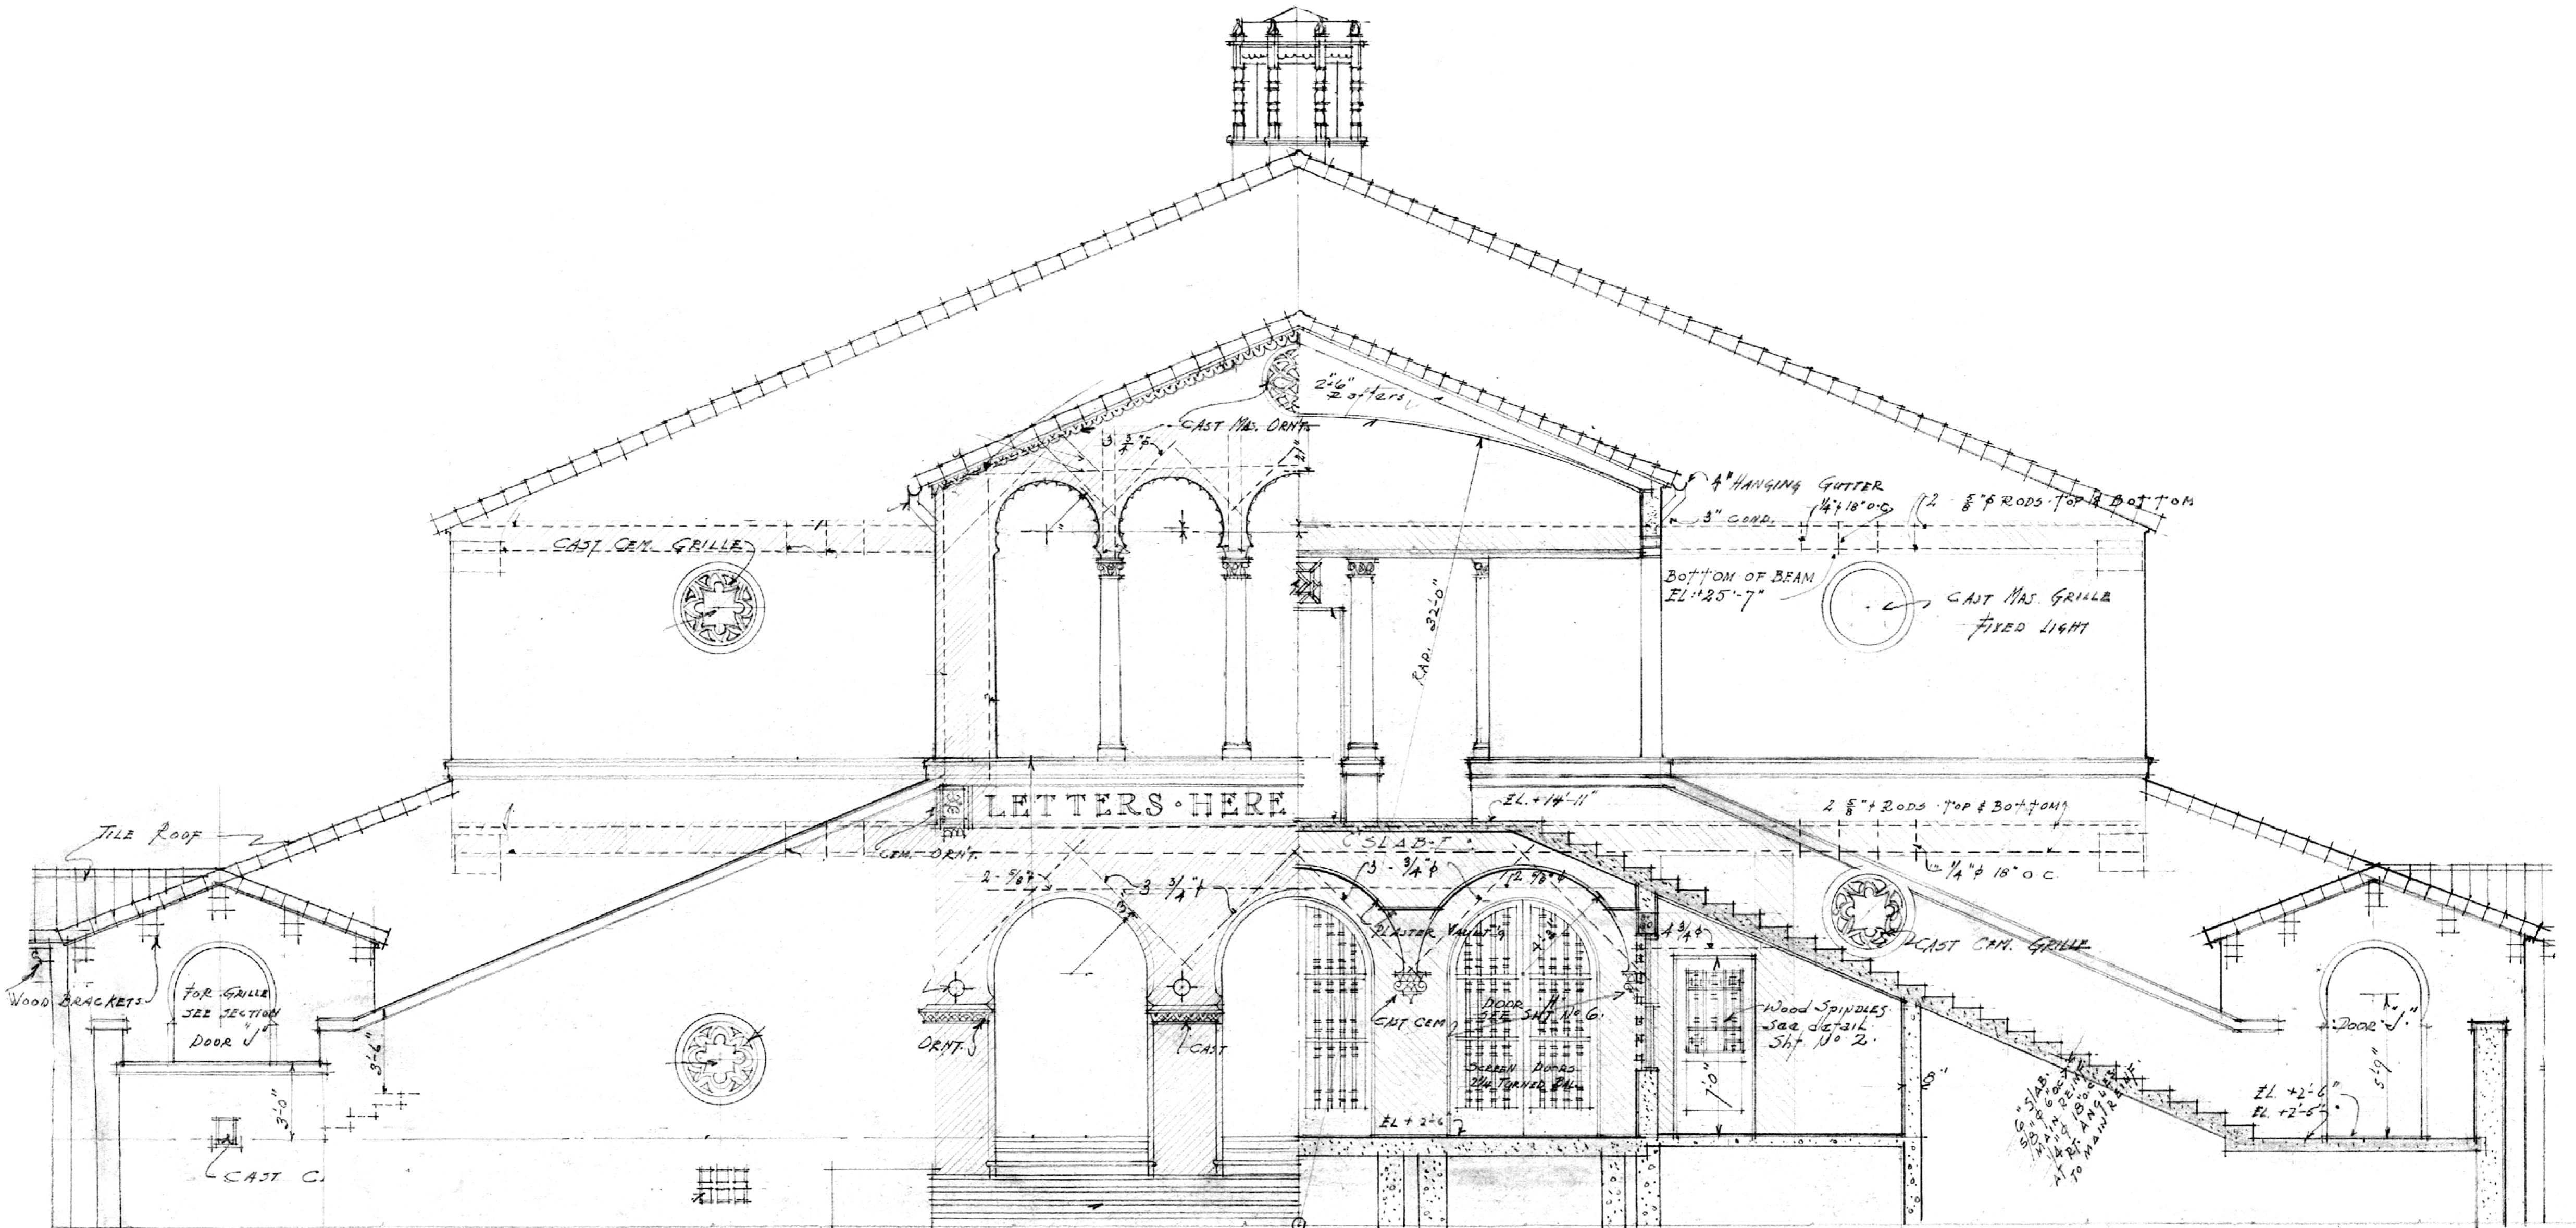


HALF FRONT ELEVATION

HALF SECTION & STRUCTURAL DETAIL

HALF

1/4" SCALE DETAIL OF PONCE DE LEON BOULEVARD

3/4" SCALE DETAIL VENTILAT

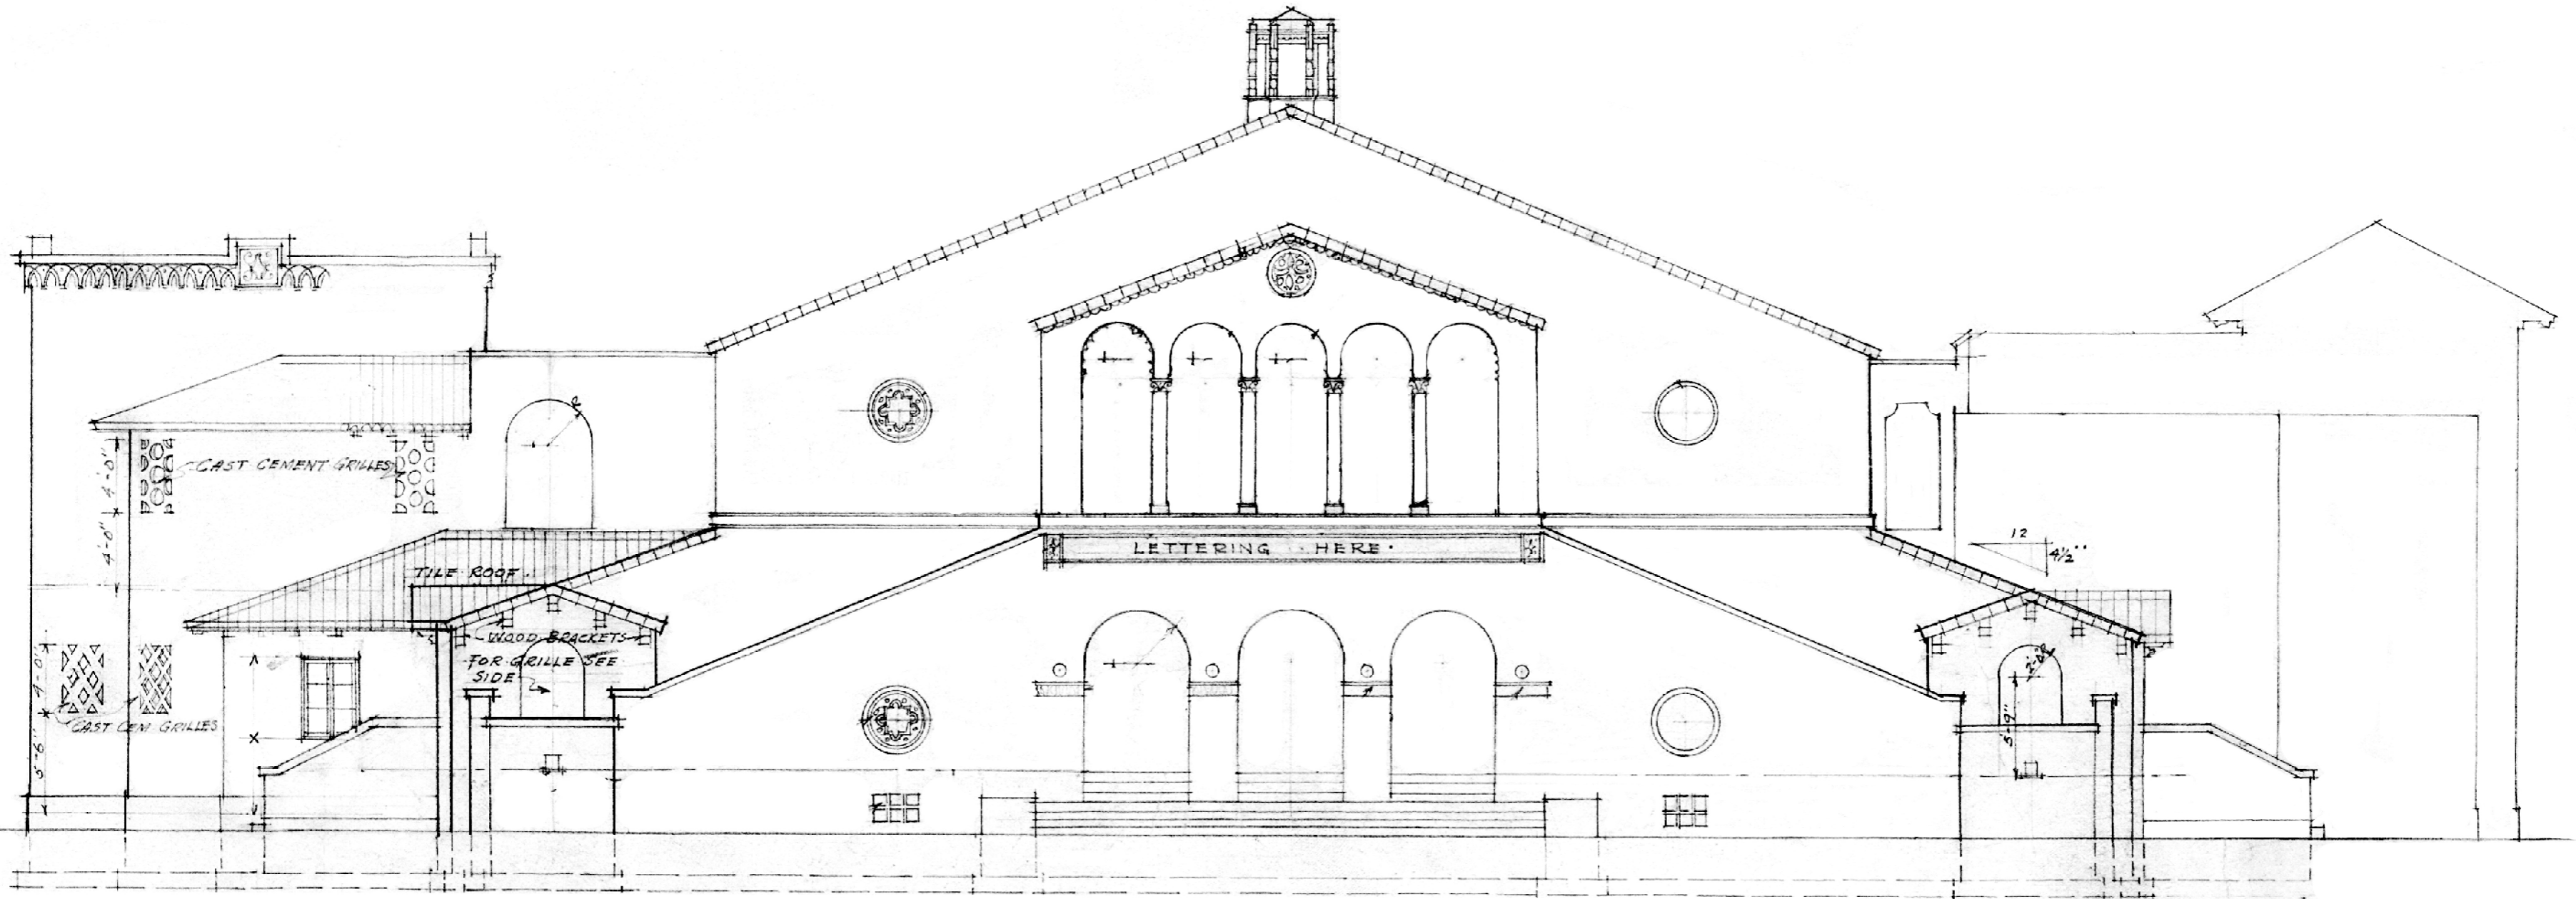

PONCE DE LEON BOULEVARD ELEVATION.

REVISED
 10-16-25
 4-10-26
 4-16-26
 4-17-26

UNITS 3, 4 & 5.
 CORAL GABLES
 FOR THE
 BOARD OF PUBLIC INSTRUCTION
 SCALES KIEHNEL & F.