
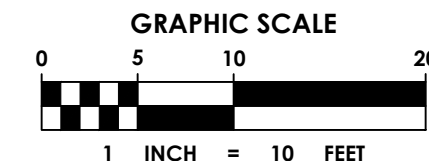
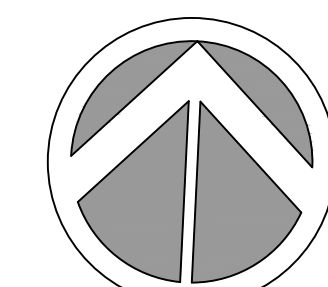


Plot Date: 5/16/2024 7:42:59 AM Username: bosso Layout Name: L3.01  
 Folder Path: V:\Projects\2022\22-0352.00001 - blue road park (Design)\CAD\Sheets  
 Filename: 22-0352.00001\_L3\_Landscape-Plan.dwg

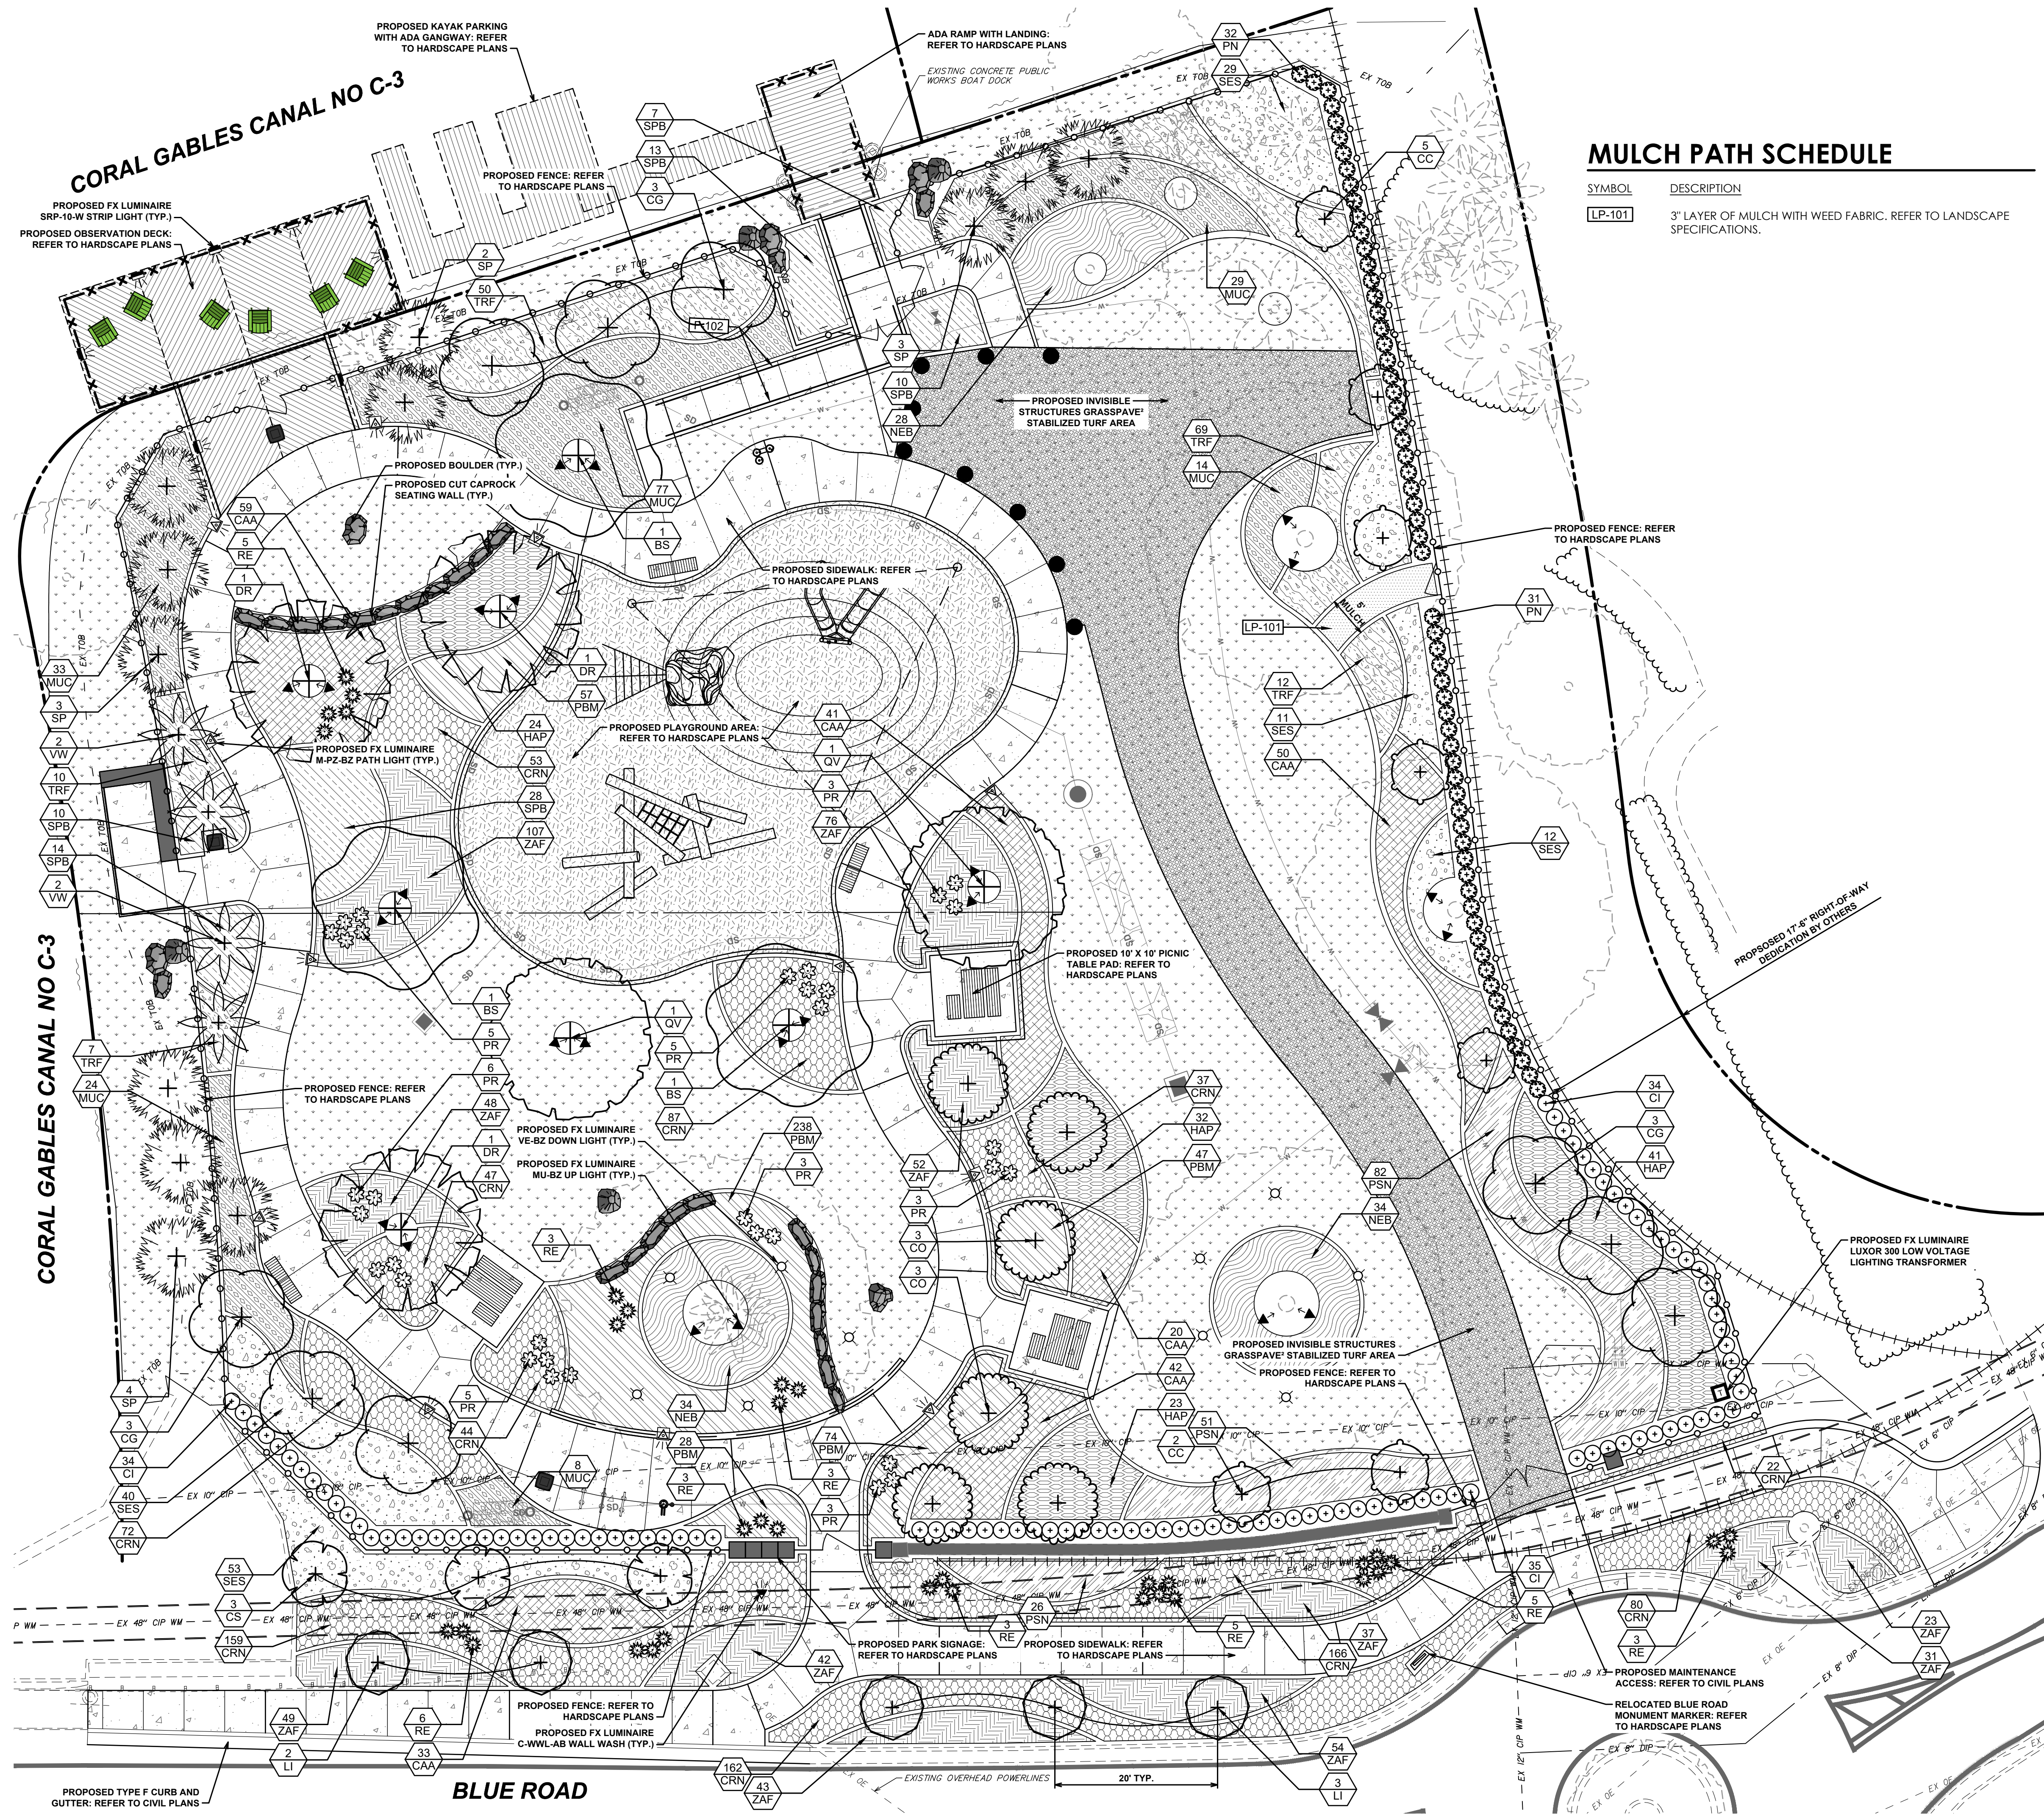

### MULCH PATH SCHEDULE

SYMBOL	DESCRIPTION
LP-101	3" LAYER OF MULCH WITH WEED FABRIC. REFER TO LANDSCAPE SPECIFICATIONS.

### LANDSCAPE LEGEND

SYMBOL	CODE	COMMON / BOTANICAL NAME
<b>MEDIUM TREES</b>		
[Symbol]	CG	Bridal Veil Tree / Caesalpinia granadillo
[Symbol]	CO	Satinleaf / Chrysophyllum oliviforme
<b>PALM TREES</b>		
[Symbol]	SP	Cabbage Palmetto / Sabal palmetto
[Symbol]	VW	Wiriwiri Palm / Veitchia wirin
<b>SMALL TREES</b>		
[Symbol]	CC	Jamaica Caper / Capparis cynophallophora
[Symbol]	CS	Glossy Shower Tree / Cassia surattensis
[Symbol]	LI	Crape Myrtle / Lagerstroemia indica
<b>SPECIMEN TREES</b>		
[Symbol]	BS	Gumbo Limbo / Bursera simaruba
[Symbol]	DR	Royal Poinciana / Delonix regia
[Symbol]	QV	Southern Live Oak / Quercus virginiana
<b>SHRUBS</b>		
[Symbol]	CI	Red Tip Coco Plum / Chrysobalanus icaco 'Red Tip'
[Symbol]	PN	Wild Coffee / Psychotria nervosa
[Symbol]	PR	Rejo Congo Philodendron / Philodendron x 'Rejo Congo'
[Symbol]	RE	Lady Palm / Rhapis excelsa
<b>SHRUB AREAS</b>		
[Symbol]	CAA	American Beautyberry / Callicarpa americana
[Symbol]	HAP	Fire Bush / Hamelia patens
[Symbol]	MUC	Pink Muhly / Muhlenbergia capillaris
[Symbol]	NEB	Macho Fern / Nephrolepis biserrata 'Macho Fern'
[Symbol]	PSN	Wild Coffee / Psychotria nervosa
[Symbol]	SES	Saw Palmetto / Serenoa repens
[Symbol]	SPB	Sand Cord Grass / Sparina bakeri
[Symbol]	TRF	Florida Gamagrass / Tripsacum floridanum
<b>GROUND COVERS</b>		
[Symbol]	CRN	Dwarf Clusia / Clusia rosea 'Nana'
[Symbol]	PBM	Burle Marx Philodendron / Philodendron x 'Burle Marx'
[Symbol]	ZAF	Florida Coonlily / Zamia floridana
<b>TURF</b>		
[Symbol]	SOD	St. Augustine Grass / Stenotaphrum secundatum

### LIGHTING LEGEND

SYMBOL	MANUFACTURER/MODEL/DESCRIPTION
[Symbol]	FX Luminaire MU-BZ Up Light Up light with die-cast aluminum construction, MR-16 lamp base, bronze finish, 2.4" dia x 8.68" ht.
[Symbol]	FX Luminaire C-WWL-AB Wall Wash Wall wash light with brass construction, MR-16 lamp base, antique bronze finish, 5.4" x 6.5" ht.
[Symbol]	FX Luminaire M-PZ-BZ Path Light Path light with die-cast aluminum construction, integrated LED, and bronze metallic powder-coated finish, 2.5" w x 2.5" d x 22.1" h.
[Symbol]	FX Luminaire SRP-10-W Strip Light Strip light with extruded silicone construction, integrated LED, 10-foot or 40-foot lengths, with hardscape mount or aluminum channel mount as required.
[Symbol]	FX Luminaire VE-BZ Down Light Die-cast brass or aluminum housing with natural, powder coated or antique finish, 2.495in. Dia x 3.225in. H.
[Symbol]	FX Luminaire Luxor 300 FX Luminaire Luxor 300

#### REGISTRATION

#### CLIENT



#### PROJECT INFORMATION

### BLUE ROAD PARK

757 BLUE ROAD,  
 CORAL GABLES,  
 FLORIDA 33146

PROJECT NUMBER  
 22-0352.00001

CLIENT PROJECT NUMBER  
 21585

VERIFY SCALES  
 0 1" = 10'

IF NOT ONE INCH ON THIS SHEET,  
 ADJUST SCALES ACCORDINGLY

#### REVISIONS

DATE OF ISSUE  
 05/16/2024

DESIGNED BY  
 SB

DRAWN BY  
 SB/JC

CHECKED BY  
 SB

#### DRAWING TITLE

### LANDSCAPE PLAN

DRAWING NUMBER  
**L3.01**

PERMIT SET