

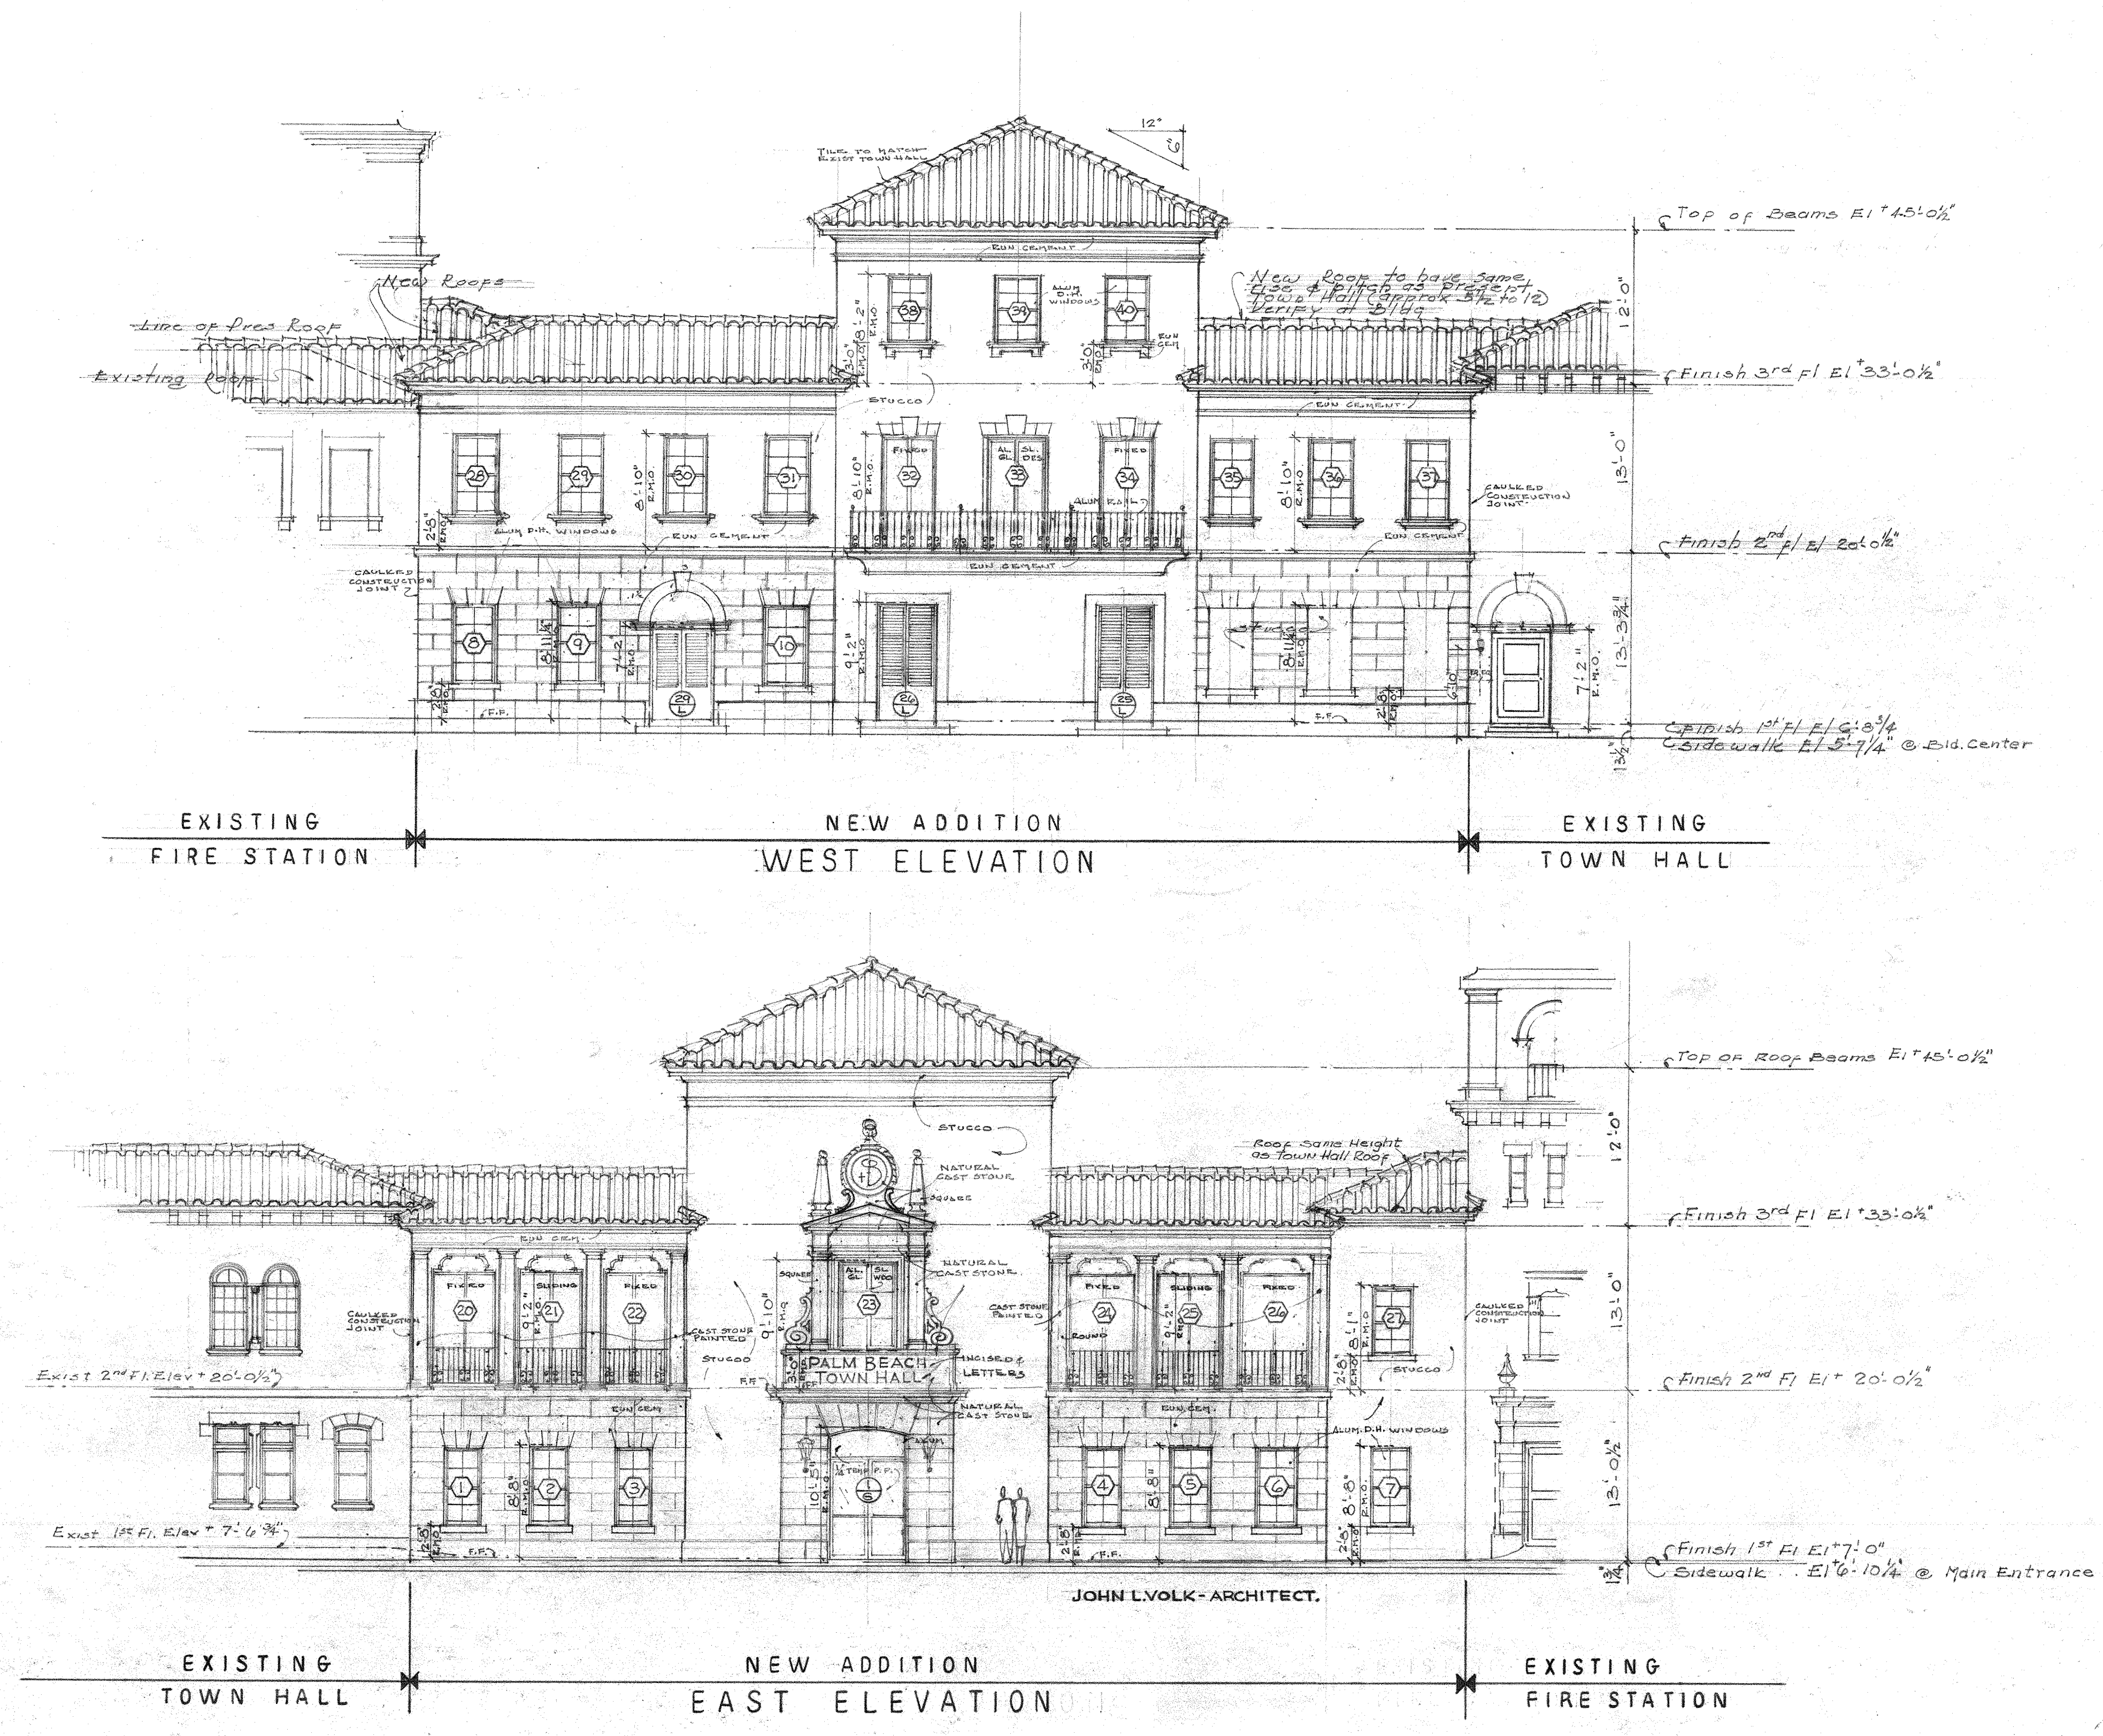


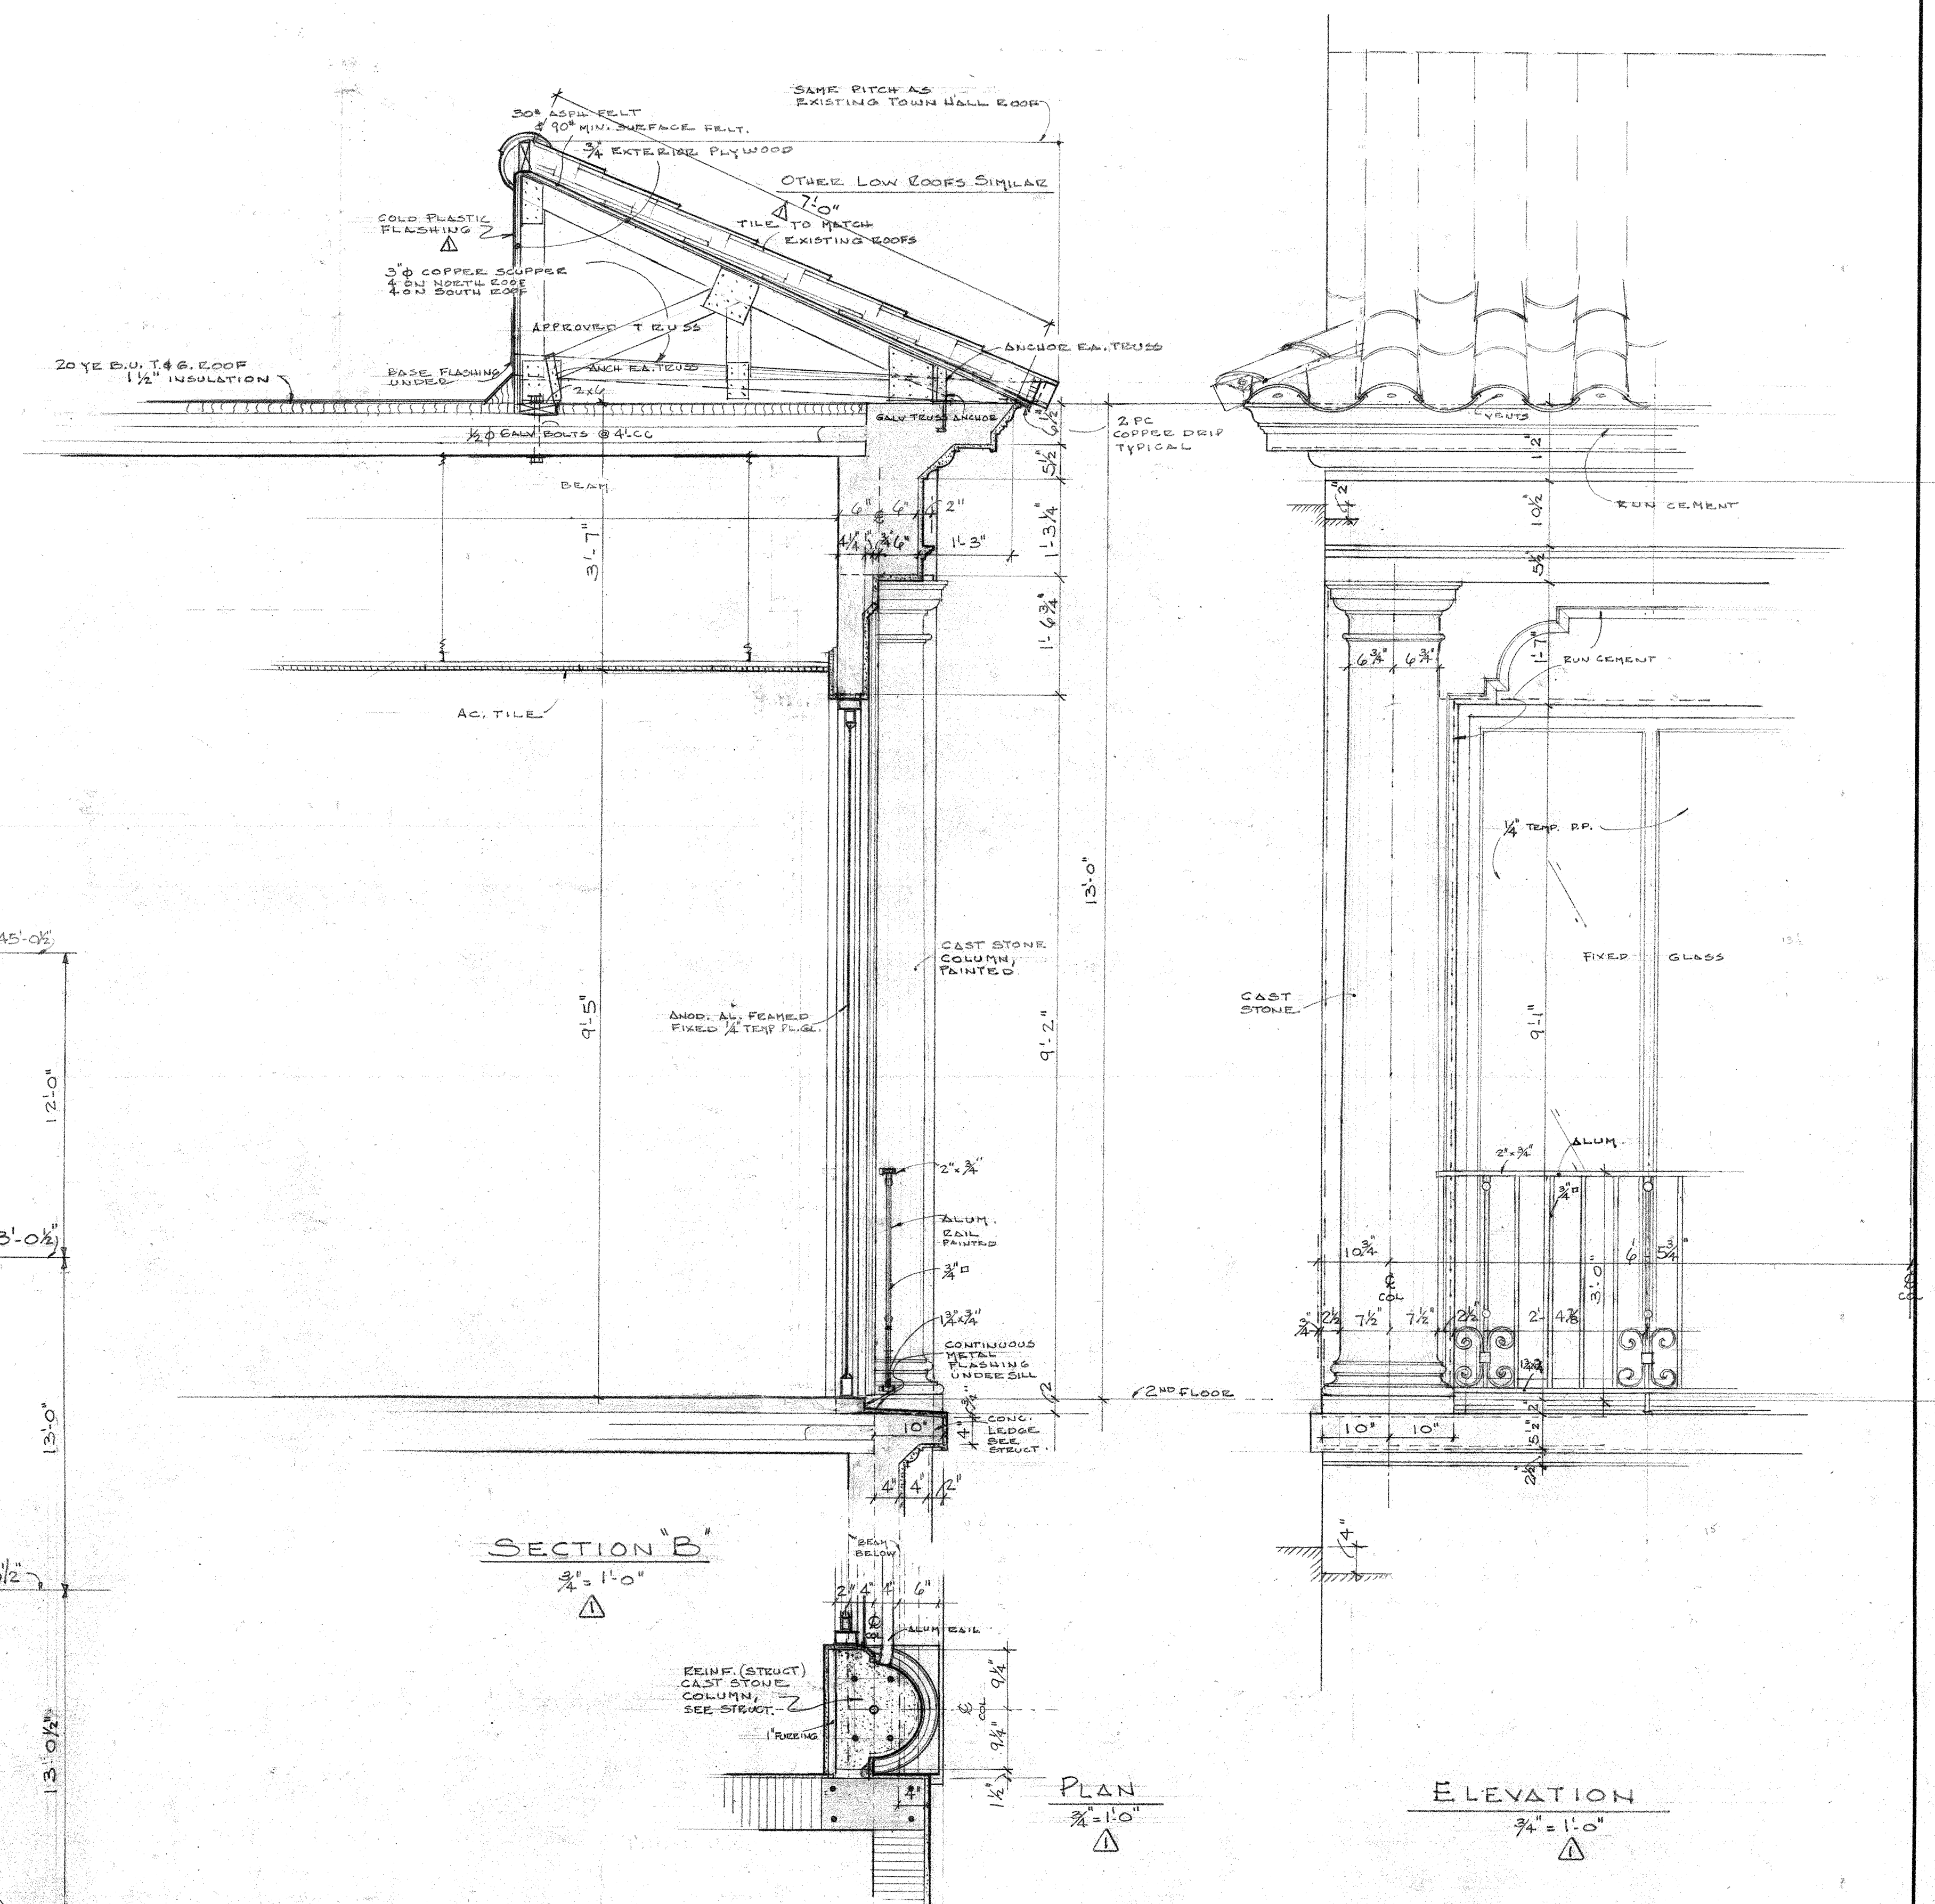

ELEVATIONS & DETAILS

DATE	REVISIONS	DATE	REVISIONS
		5-21-67	1. DELETE EAST STONE-WEST ELEV. PELLETE BRACKETS-EAST ELEV. CHANGE SILLINGS TO 2" x 4" SILL. POLES TO 2" x 4" PELLETE BRACKETS. TRANSOM SILLING, SET SILLING AND TRIM. SILLINGS, ETC.


ADDITIONS & ALTERATIONS TO THE PALM BEACH TOWN HALL	
PALM BEACH, FLORIDA	FLORIDA
JOHN L. VOLK & ASSOCIATES ARCHITECTS	4
PALM BEACH, FLORIDA	5
DRAWN BY R.M. & P.L. CHECKED BY J.L.V.	SCALE 1/8" = 1'-0" DATE ISSUED 3-31-67
COMMISSION NO. 1743	

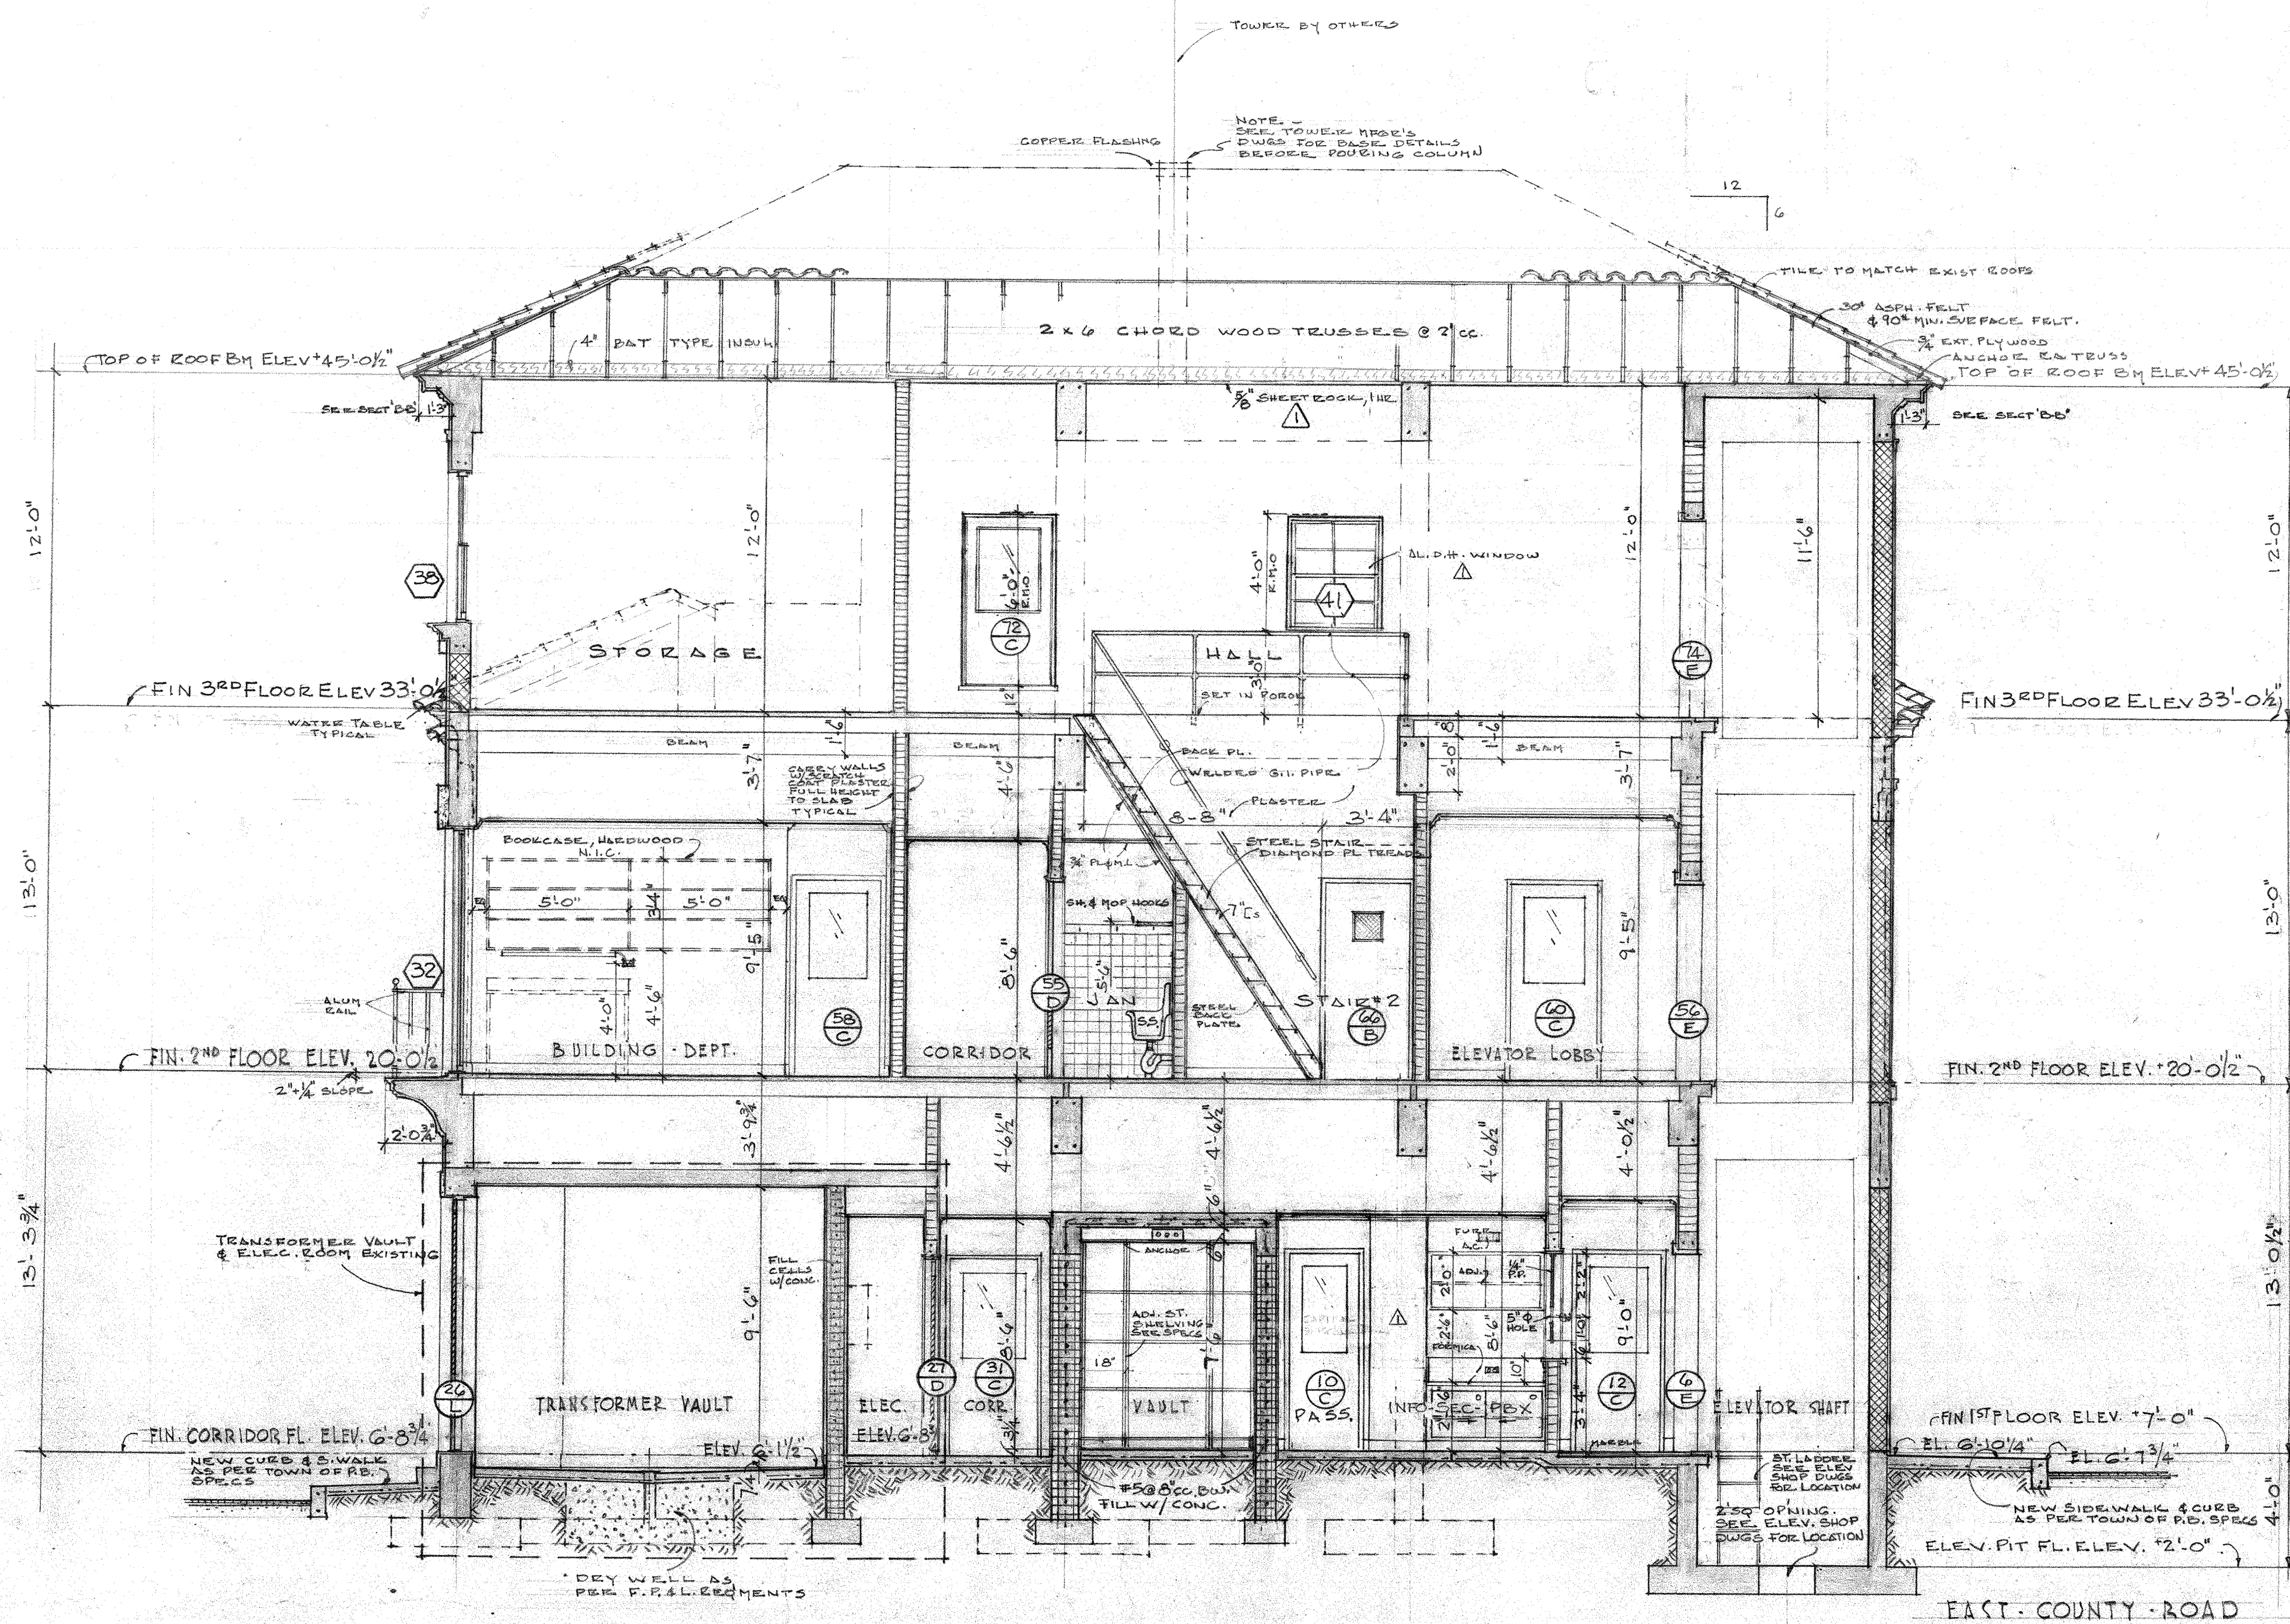



SECTIONS & DETAILS

DATE	REVISIONS	DATE	REVISIONS	ADDITIONS & ALTERATIONS TO THE PALM BEACH TOWN HALL
		5-22-67	1	COLUMN-ENTRANCE, STRUCTURAL. SEE FLOORING & FINISHES, CUB. SHEETWORK, THIS IS TYPICAL. SEE FLOOR FINISHES & CONCRETE RADIO TOWER BEAMS.
				PALM BEACH, FLORIDA
				JOHN L. VOLK & ASSOCIATES ARCHITECTS
				5
				5
				COMMISSION NO.
				1743

DRAWN BY P.L. SCALE AS SHOWN
CHECKED BY J.V. DATE ISSUED 3-31-67

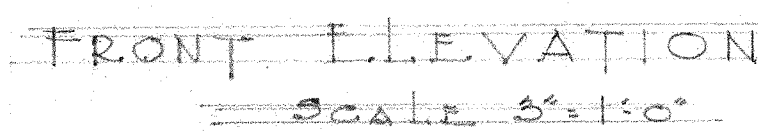


F. S. Detail on Line 1

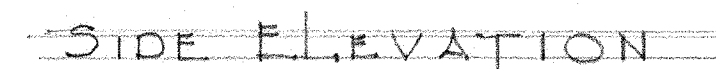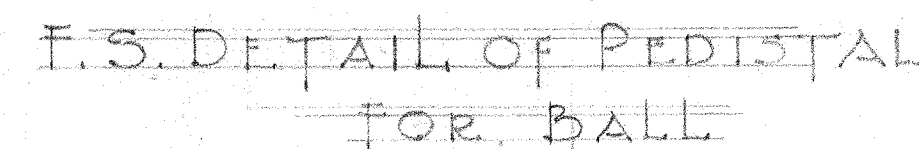


DETAILS OF EAST ENTRANCE

DATE	REVISIONS	DATE	REVISIONS	ALTERATIONS & ADDITIONS TO THE PALM BEACH TOWN HALL - PALM BEACH, FLA		
				JOHN L. VOLK & ASSOCIATES ARCHITECTS PALM BEACH, FLORIDA	SHEET G	
					OF	
				DRAWN BY FMEI	SCALE 3/4" = 1' & 0"	COMMISSION NO.
				CHECKED BY	DATE ISSUED SEPT 19 1967	1743

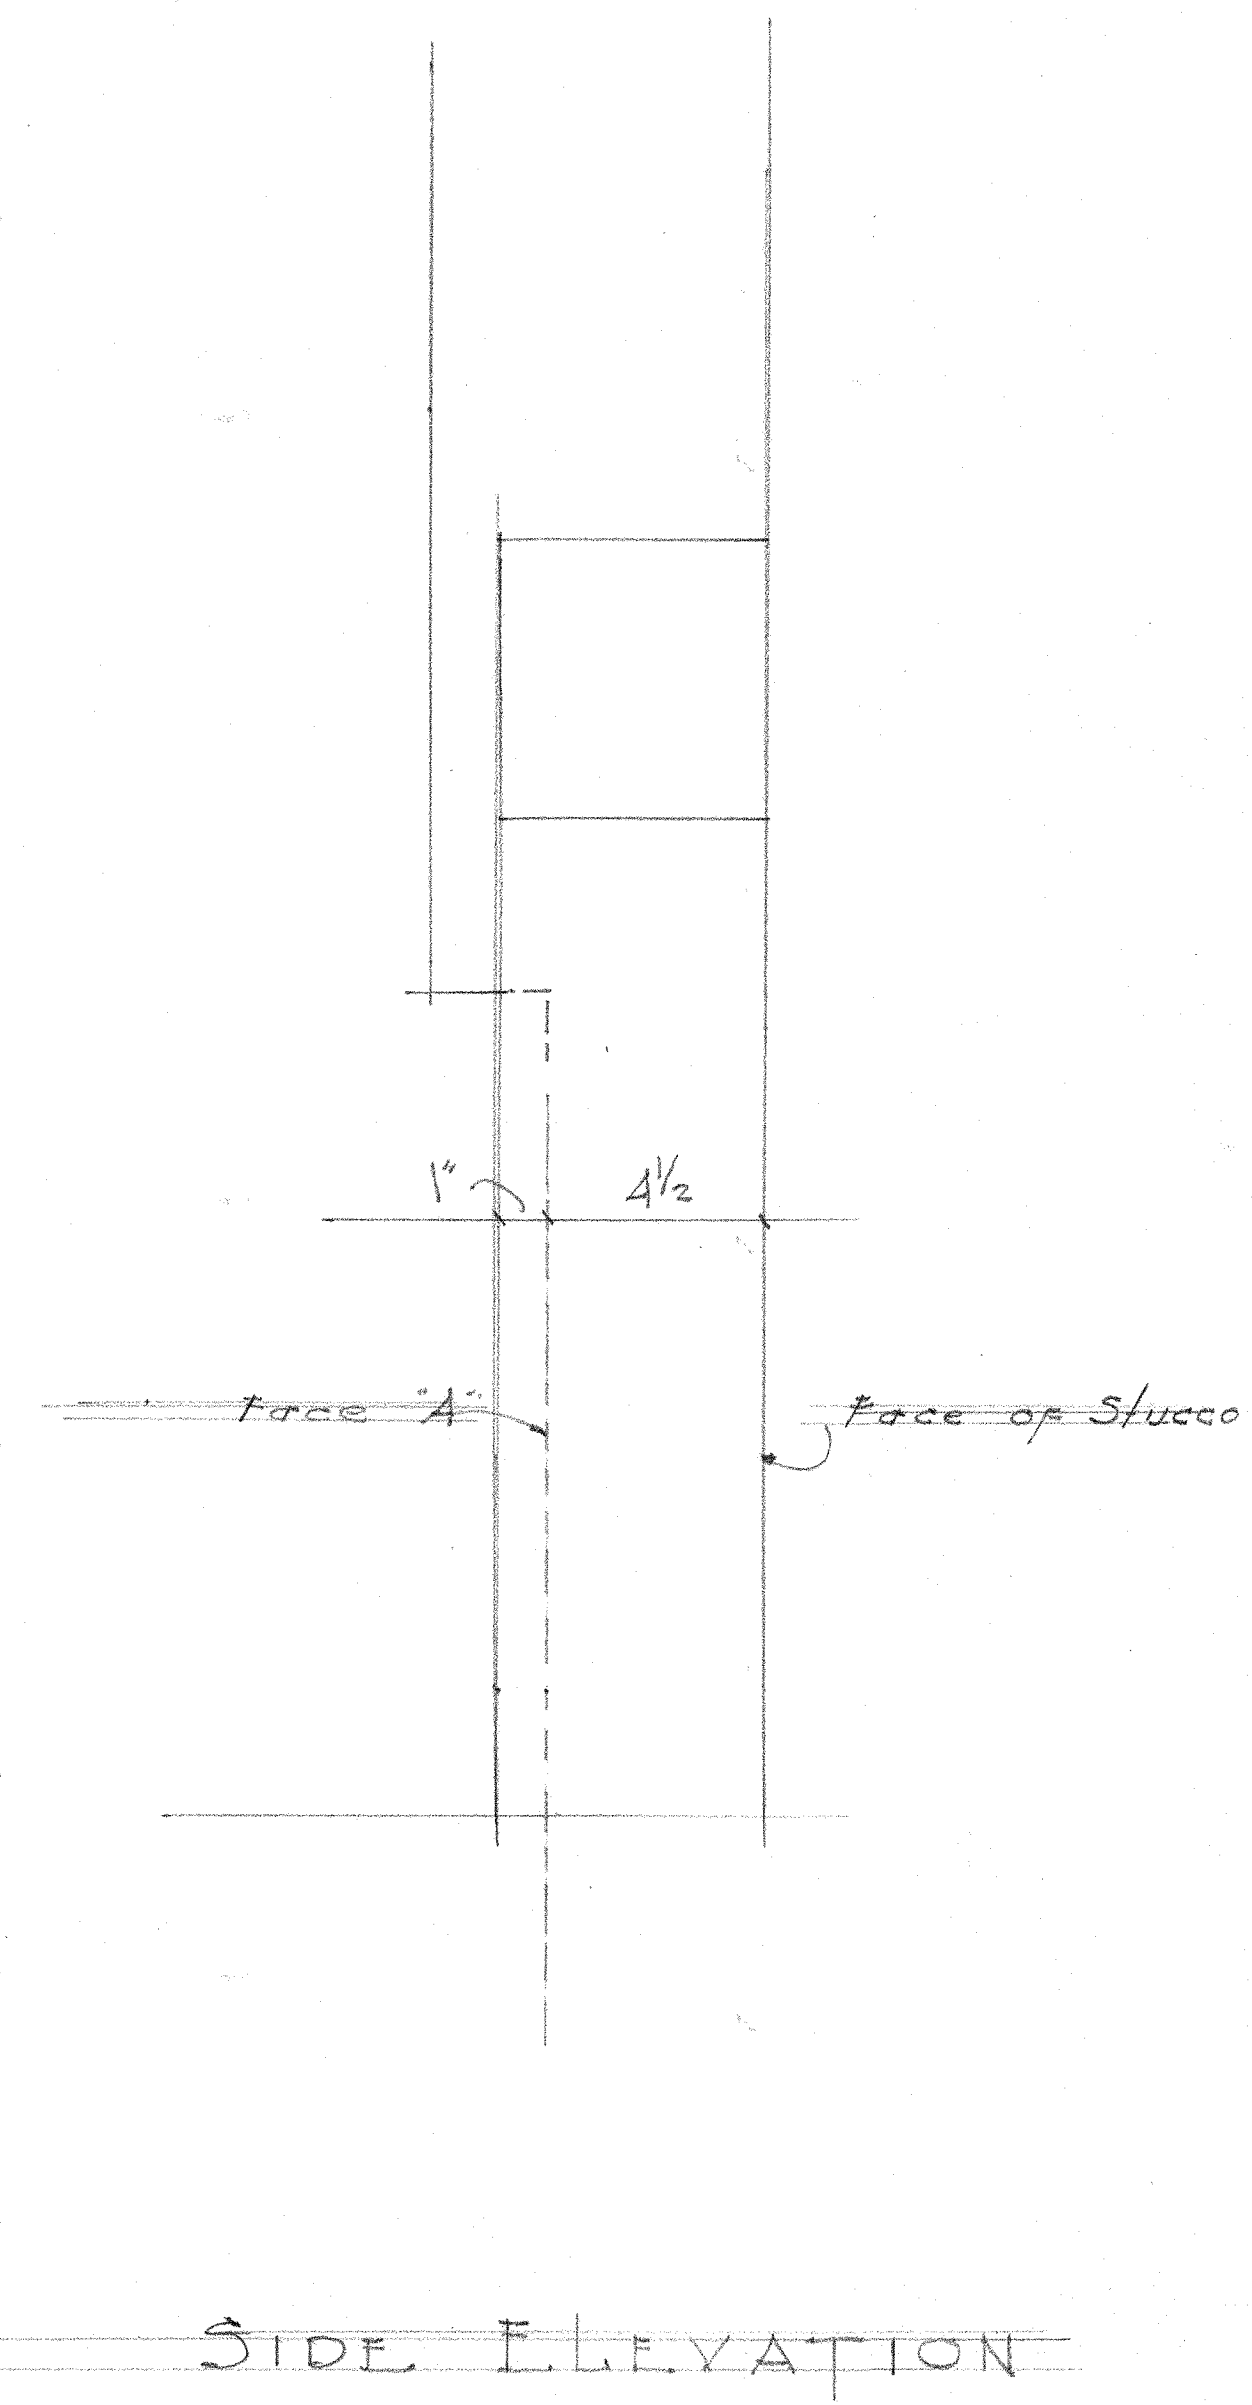

DETAILS OF CONSOLE
SCALE $\frac{3}{4} = 1-0$

DATE	REVISIONS	DATE	REVISIONS
			ADDITIONS & ALTERATIONS TO THE PALM BEACH TOWN HALL PALM BEACH, FLA.
			JOHN L. VOLK & ASSOCIATES ARCHITECTS PALM BEACH, FLORIDA
			DRAWN BY FMC CHECKED BY JLV. SCALE 3/4" = 1'-0" DATE ISSUED Oct 13 '67
			SHEET 7 OF
			COMMISSION NO. 1743

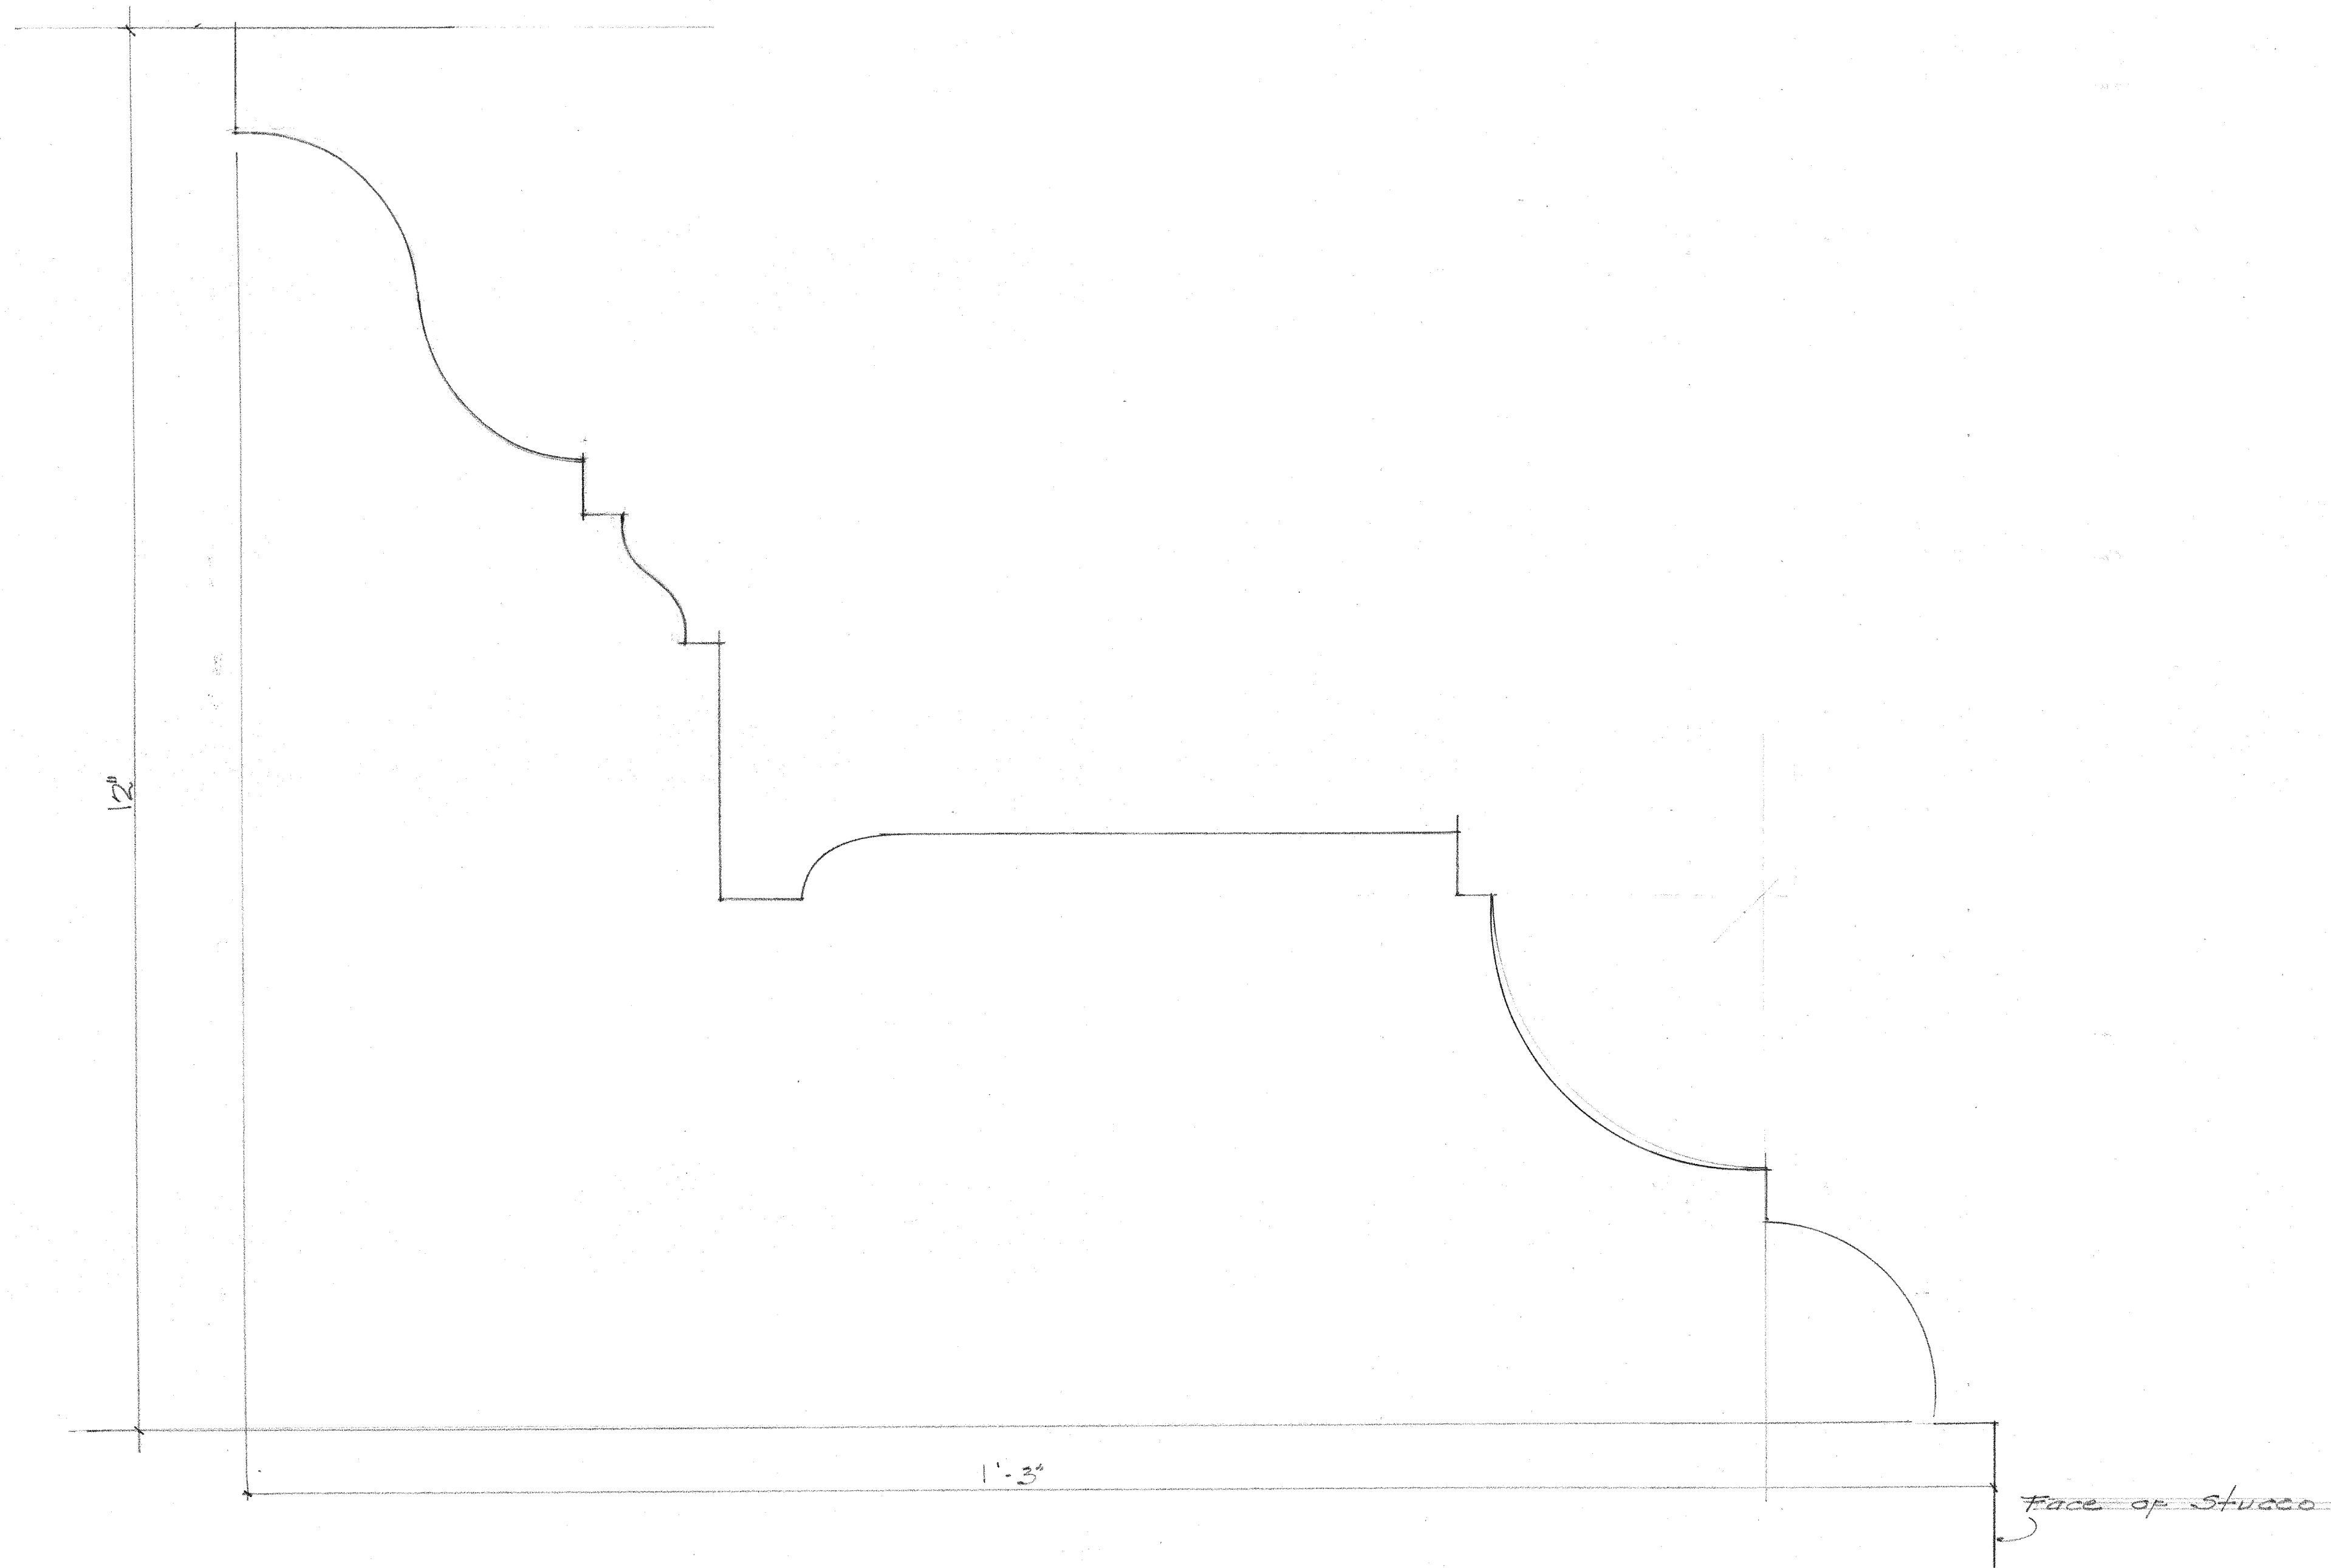

F.S. PROFILE FOR MAIN CORNICE & TOWER CORNICE

DATE	REVISIONS	DATE	REVISIONS	ALTERATIONS & ADDITIONS TO THE PALM BEACH TOWN HALL PALM BEACH, FLORIDA	
				JOHN L. VOLK & ASSOCIATES ARCHITECTS PALM BEACH, FLORIDA	SHEET 8 OF
DRAWN BY FMSI CHECKED BY JLV		SCALE F.S. DATE ISSUED Sept 14, 67		COMMISSION NO. 1743	

KNOCK OFF
CORNER

2ND FLOOR BAND COURSE
F.S.

BALCONY PROFILE
F.S.

KNOCK OFF
CORNER

JAMB & HEAD PANEL MOLD
@ OPNGS *20, *21, *22, *24, *25, *26
F.S.

SPRING LINE

1 3/4"


2"

SPRING LINE MOLD
@ DOORS *29 & *39
F.S.

CORNICE NECK MOLD
F.S.

STUCCO 4D @ DOOR

DATE	REVISIONS	DATE	REVISIONS	ALTERATIONS & ADDITIONS TO PALM BEACH TOWN HALL PALM BEACH, FLORIDA
				JOHN L. VOLK & ASSOCIATES ARCHITECTS PALM BEACH, FLORIDA
				DRAWN BY P.L. SCALE F.S. CHECKED BY DATE REVD
				SHEET 9 OF 1743

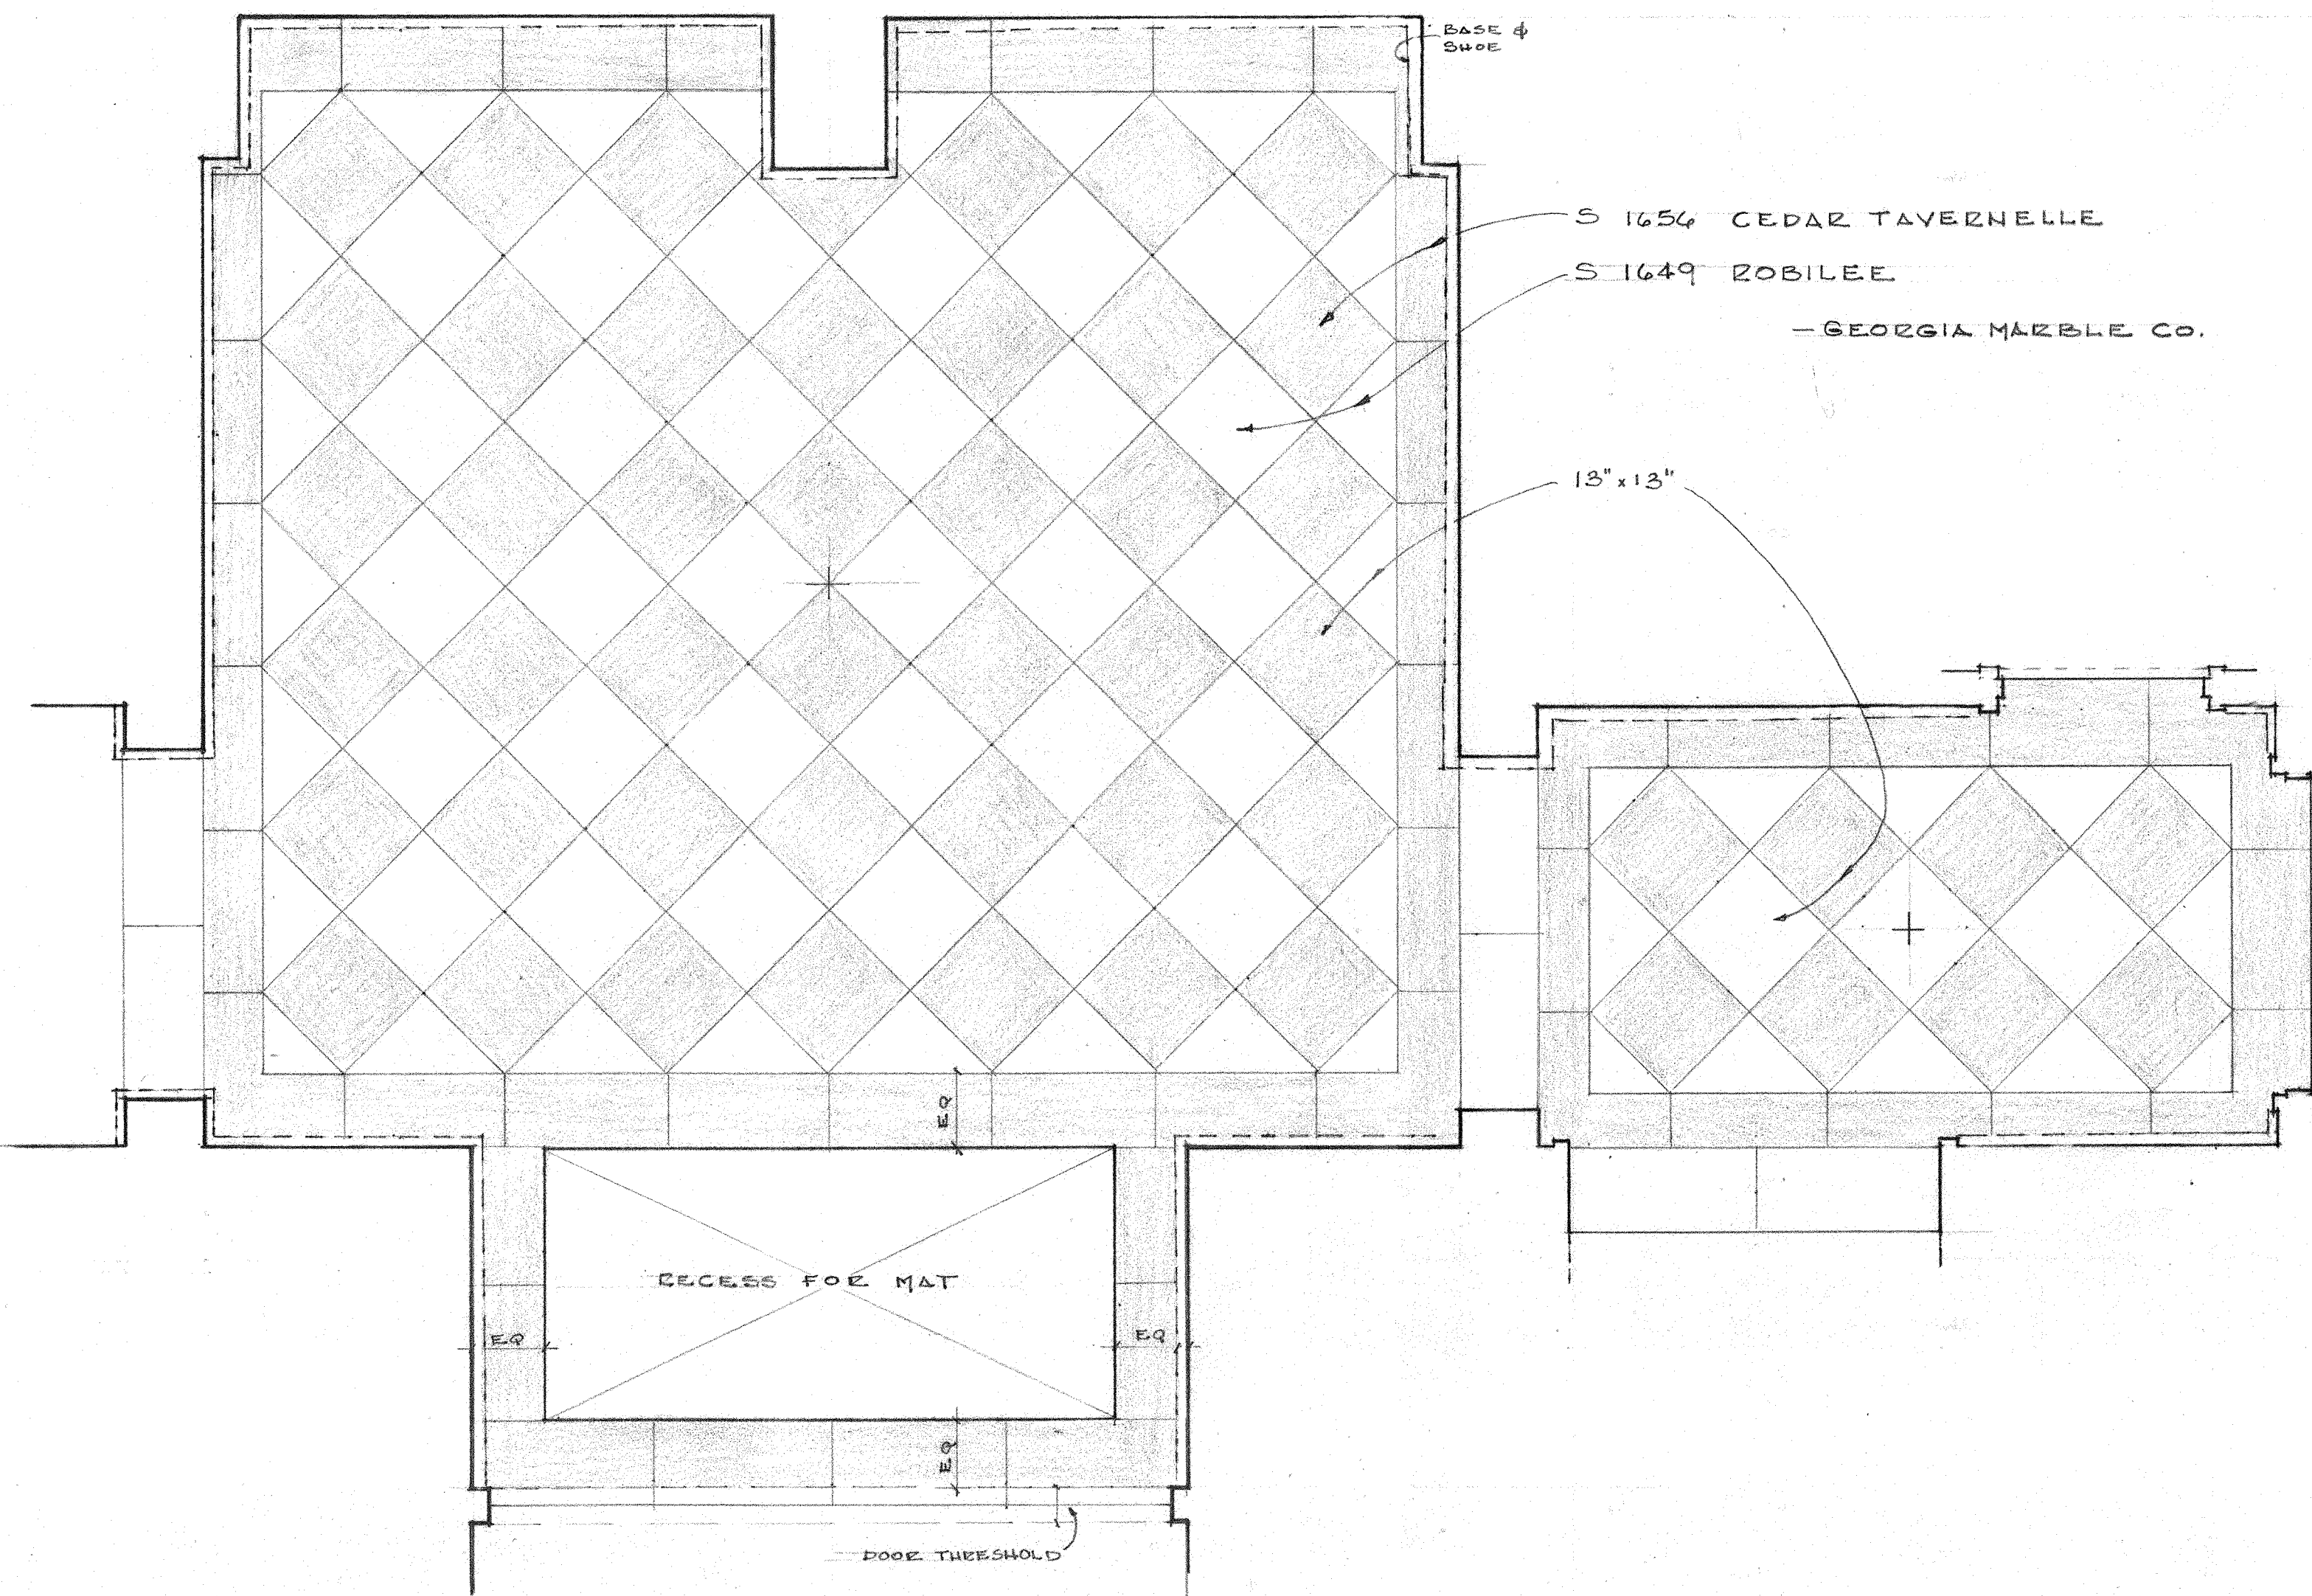

MARBLE LAYOUT

MAIN LOBBY & ELEV. HALL

$\frac{3}{4}" = 1'-0"$

DO NOT SCALE, CONTRACTOR
TO TAKE FIELD DIMENSIONS

DATE	REVISIONS	DATE	REVISIONS	ADDITIONS & ALTERATIONS TO THE PALM BEACH TOWN HALL PALM BEACH, FLORIDA	
				JOHN L. VOLK & ASSOCIATES ARCHITECTS PALM BEACH, FLORIDA	SHEET 10 OF
				DRAWN BY R.L. CHECKED BY J.V.	COMMISSION NO. 1743
				SCALE $\frac{3}{4}" = 1'-0"$ DATE ISSUED 1-23-68	